


REVISION HISTORY				
REV	DESCRIPTION	DATE	BY	CHECKED
A	ISSUED FOR REVIEW	09/29/2023	DWO	JO

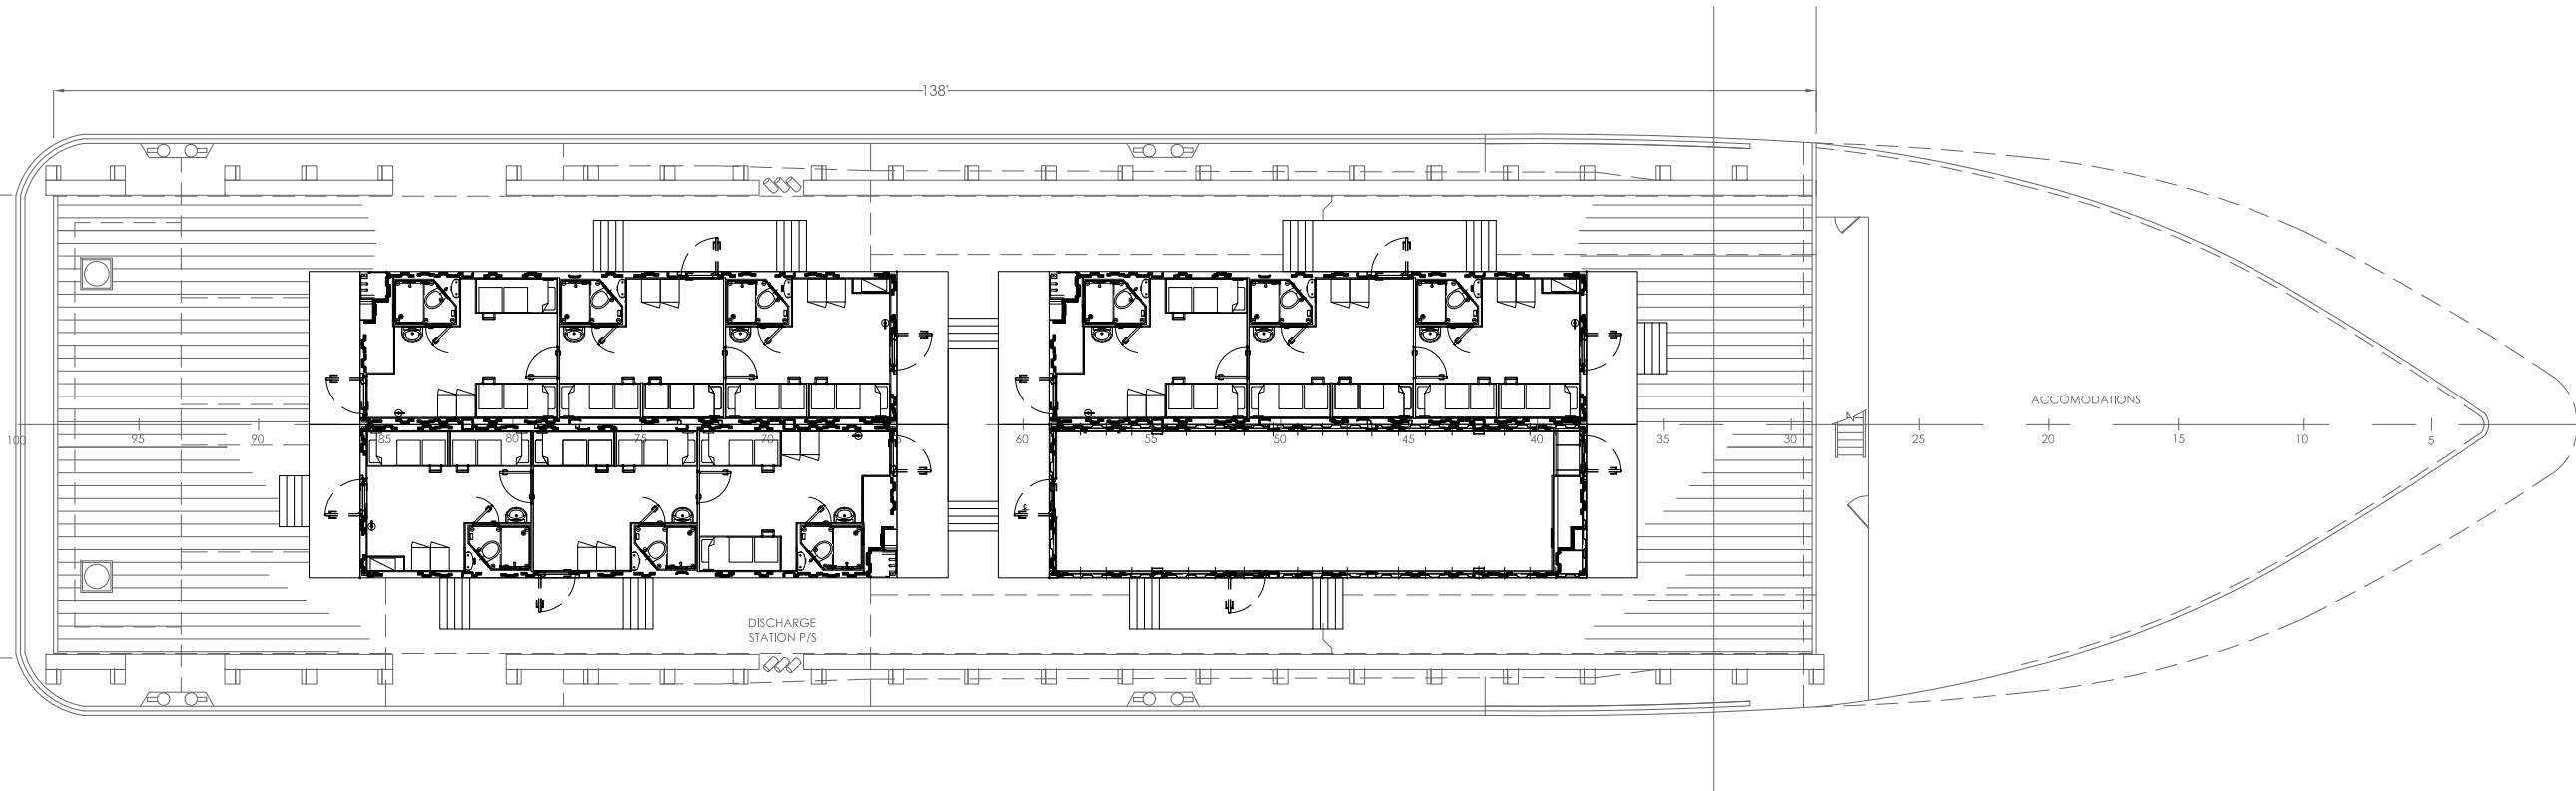

THE INFORMATION CONTAINED HEREIN IS PROPRIETARY TO REDGUARD, LLC AND SHALL NOT BE REPRODUCED OR DISCLOSED IN WHOLE OR IN PART OR USED FOR ANY PURPOSE EXCEPT WHEN SUCH USER POSSESSES DIRECT WRITTEN AUTHORIZATION FROM REDGUARD, LLC

EXPORT CONTROLLED DATA: THIS DOCUMENT MAY CONTAIN TECHNICAL INFORMATION WHOSE EXPORT IS GOVERNED BY THE UNITED STATES DEPARTMENTS OF COMMERCE AND STATE. IT IS THE RESPONSIBILITY OF THE RECIPIENT(S) OF THIS DRAWING TO ENSURE THAT ITS CONTENTS ARE CONTROLLED AS SUCH TO REMAIN IN COMPLETE COMPLIANCE WITH THE U.S. ARMS EXPORT CONTROL ACT, THE INTERNATIONAL TRAFFIC IN ARMS REGULATIONS, AND THE EXPORT ADMINISTRATION ACT.



ARMODA

4317 S. LEWIS STREET
NEW IBERIA, LA 70560

FAX: 316.440.1800
www.armoda.com

THAYERMAHAN

(2) 24' X 42' X 10'-6"

FP - SINGLE LEVEL

Q#: T001947

PROJECT MANAGER: JO

DRAWN BY: DWO

DATE: 09/29/2023

FILE: Q001947 ATLANTA BREEZE

SCALE: -

REVISION: A

SHEET: 1 OF 2

**Q# T001947 ATLANTIC BREEZE
FLOOR PLAN - SINGLE LEVEL
(2) 24' X 42' X 10'-6"**


NOTES:

- FLOORPLAN DRAWING IS MADE FOR INITIAL QUOTE. AFTER FLOORPLAN LAYOUT APPROVED ELECTRICAL, MECHANICAL, STRUCTURAL, AND ARCHITECTURAL DRAWINGS WILL BE COMPLETED

**SCALE LISTED IS VALID
ONLY FOR "D" SIZE PAPER
(36" X 24")**

FOR QUOTE ONLY
THIS DRAWING AND THE INFORMATION CONTAINED HEREIN IS FOR GENERAL QUOTE PRESENTATION PURPOSES ONLY. THIS DRAWING IS NOT INTENDED FOR USE ON ENGINEERING DESIGN OR PRODUCTION/MANUFACTURING PLANS.

REVISION HISTORY				
REV	DESCRIPTION	DATE	BY	CHECKED
A	ISSUED FOR REVIEW	09/29/2023	DWO	JO

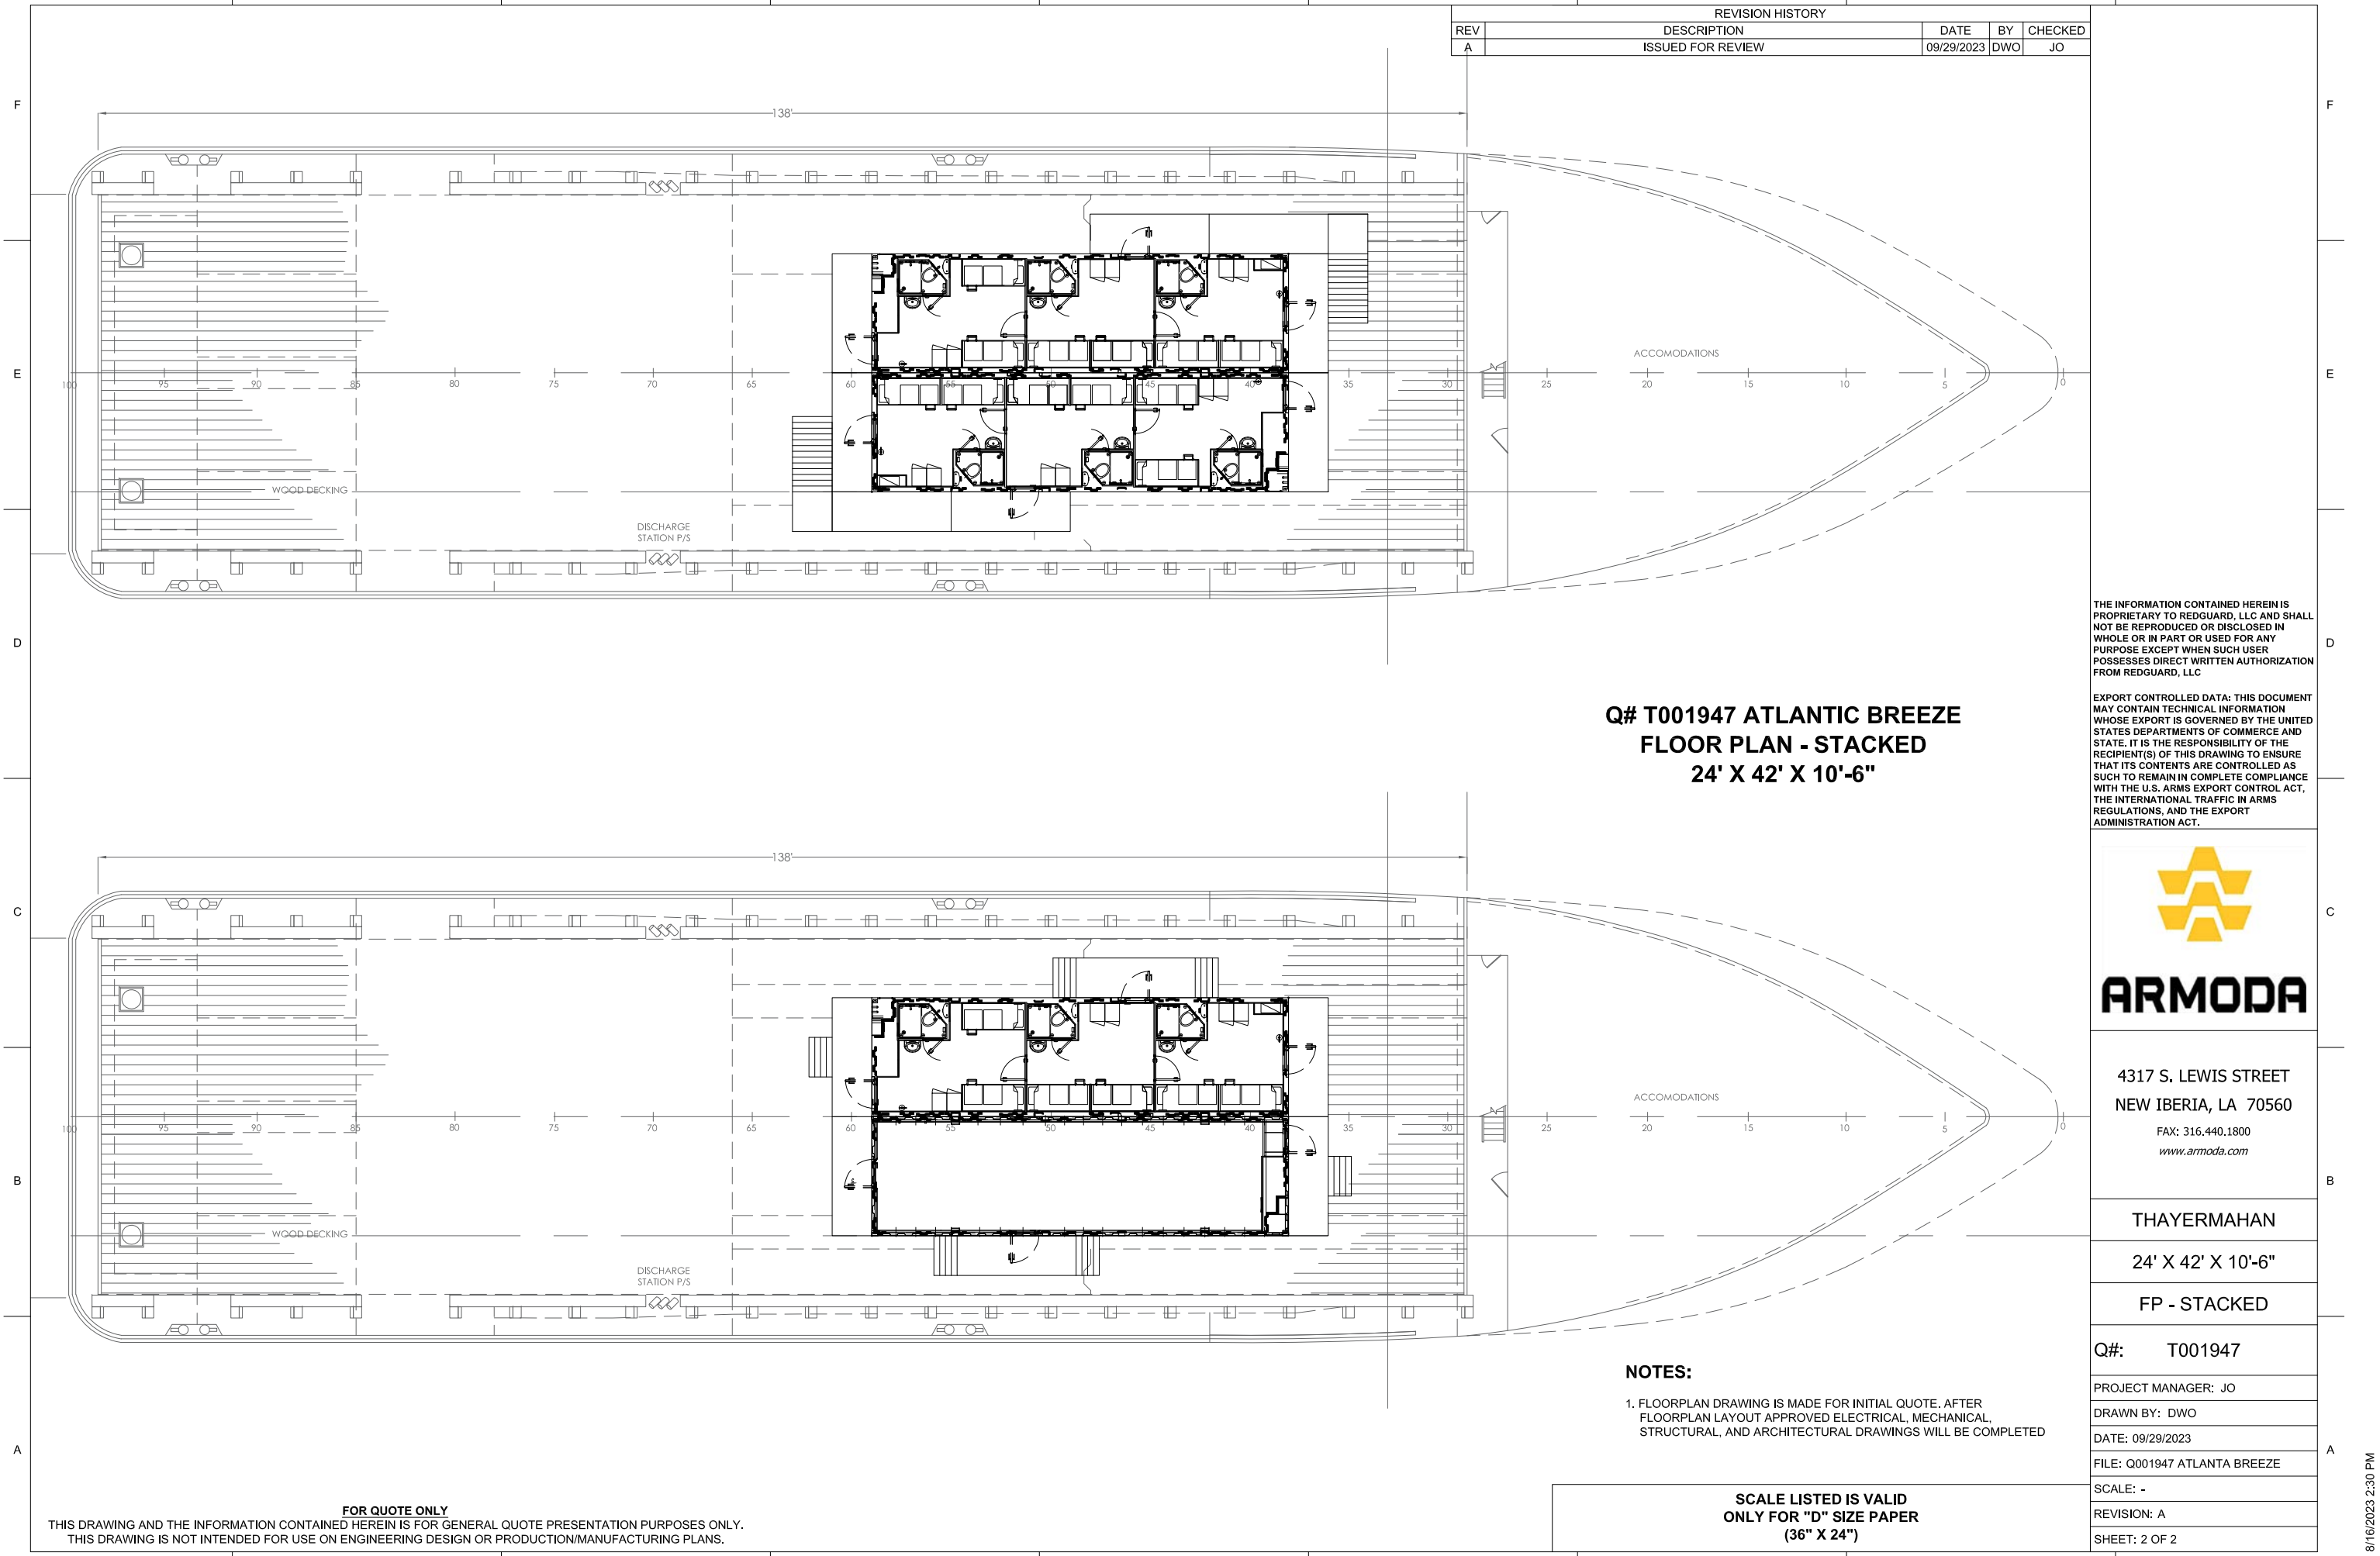

**Q# T001947 ATLANTIC BREEZE
FLOOR PLAN - STACKED
24' X 42' X 10'-6"**

THE INFORMATION CONTAINED HEREIN IS PROPRIETARY TO REDGUARD, LLC AND SHALL NOT BE REPRODUCED OR DISCLOSED IN WHOLE OR IN PART OR USED FOR ANY PURPOSE EXCEPT WHEN SUCH USER POSSESSES DIRECT WRITTEN AUTHORIZATION FROM REDGUARD, LLC

EXPORT CONTROLLED DATA: THIS DOCUMENT MAY CONTAIN TECHNICAL INFORMATION WHOSE EXPORT IS GOVERNED BY THE UNITED STATES DEPARTMENTS OF COMMERCE AND STATE. IT IS THE RESPONSIBILITY OF THE RECIPIENT(S) OF THIS DRAWING TO ENSURE THAT ITS CONTENTS ARE CONTROLLED AS SUCH TO REMAIN IN COMPLETE COMPLIANCE WITH THE U.S. ARMS EXPORT CONTROL ACT, THE INTERNATIONAL TRAFFIC IN ARMS REGULATIONS, AND THE EXPORT ADMINISTRATION ACT.



4317 S. LEWIS STREET
NEW IBERIA, LA 70560
FAX: 316.440.1800
www.armoda.com

THAYERMAHAN
24' X 42' X 10'-6"
FP - STACKED

Q#: T001947
PROJECT MANAGER: JO
DRAWN BY: DWO
DATE: 09/29/2023
FILE: Q001947 ATLANTA BREEZE
SCALE: -
REVISION: A
SHEET: 2 OF 2

NOTES:
1. FLOORPLAN DRAWING IS MADE FOR INITIAL QUOTE. AFTER FLOORPLAN LAYOUT APPROVED ELECTRICAL, MECHANICAL, STRUCTURAL, AND ARCHITECTURAL DRAWINGS WILL BE COMPLETED

**SCALE LISTED IS VALID
ONLY FOR "D" SIZE PAPER
(36" X 24")**

FOR QUOTE ONLY
THIS DRAWING AND THE INFORMATION CONTAINED HEREIN IS FOR GENERAL QUOTE PRESENTATION PURPOSES ONLY. THIS DRAWING IS NOT INTENDED FOR USE ON ENGINEERING DESIGN OR PRODUCTION/MANUFACTURING PLANS.