



REVISION HISTORY				
REV	DESCRIPTION	DATE	BY	CHECKED
A	ISSUED FOR REVIEW	10/23/2024	JR	JLL

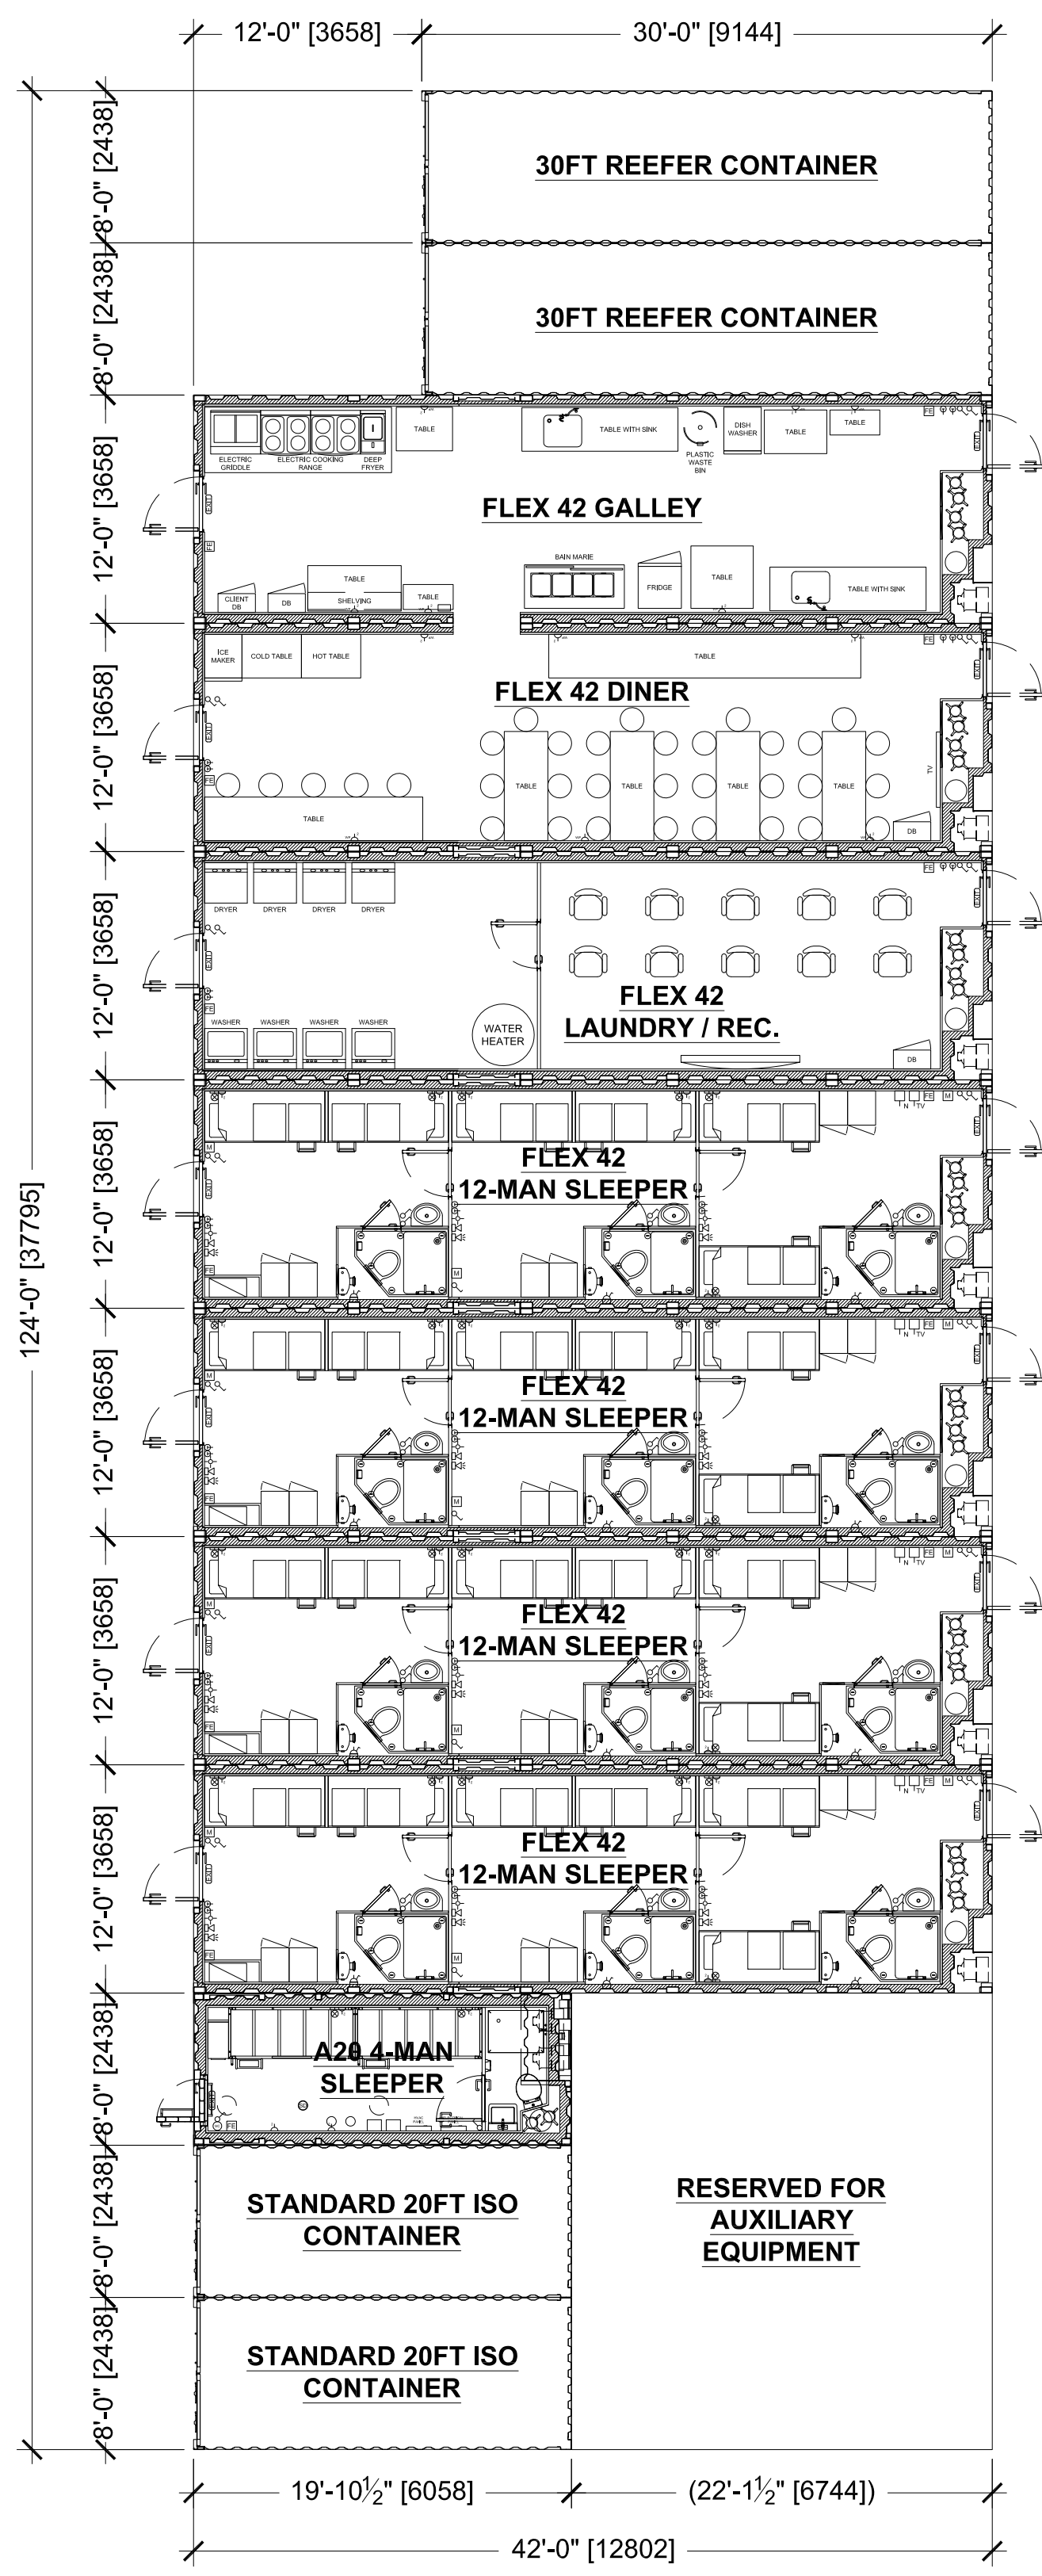

**A-015 STABBERT MARITIME  
FLOOR PLAN - Q# 300029  
124' X 42'**

THE INFORMATION CONTAINED HEREIN IS PROPRIETARY TO REDGUARD, LLC AND SHALL NOT BE REPRODUCED OR DISCLOSED IN WHOLE OR IN PART OR USED FOR ANY PURPOSE EXCEPT WHEN SUCH USER POSSESSES DIRECT WRITTEN AUTHORIZATION FROM REDGUARD, LLC

EXPORT CONTROLLED DATA: THIS DOCUMENT MAY CONTAIN TECHNICAL INFORMATION WHOSE EXPORT IS GOVERNED BY THE UNITED STATES DEPARTMENTS OF COMMERCE AND STATE. IT IS THE RESPONSIBILITY OF THE RECIPIENT(S) OF THIS DRAWING TO ENSURE THAT ITS CONTENTS ARE CONTROLLED AS SUCH TO REMAIN IN COMPLETE COMPLIANCE WITH THE U.S. ARMS EXPORT CONTROL ACT, THE INTERNATIONAL TRAFFIC IN ARMS REGULATIONS, AND THE EXPORT ADMINISTRATION ACT.

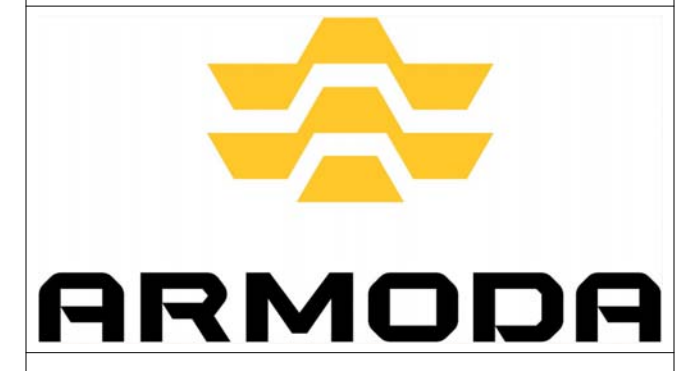

4817 S LEWIS ST.  
NEW IBERIA, LA 70560  
PH: 504.588.2551  
[www.armoda.com](http://www.armoda.com)

**STABBERT MARITIME**

**124' X 42'**

**FLOOR PLAN**

**A#:** 015

PROJECT MANAGER: TM

DRAWN BY: JR

DATE: 10/23/2024

FILE: A-015 124X42 FP


SCALE: 1/8" = 1'-0"

REVISION: A

SHEET: A1.1

**SCALE LISTED IS VALID  
ONLY FOR "D" SIZE PAPER  
(36" X 24")**

REVISION HISTORY				
REV	DESCRIPTION	DATE	BY	CHECKED
A	ISSUED FOR REVIEW	10/23/2024	JR	JLL

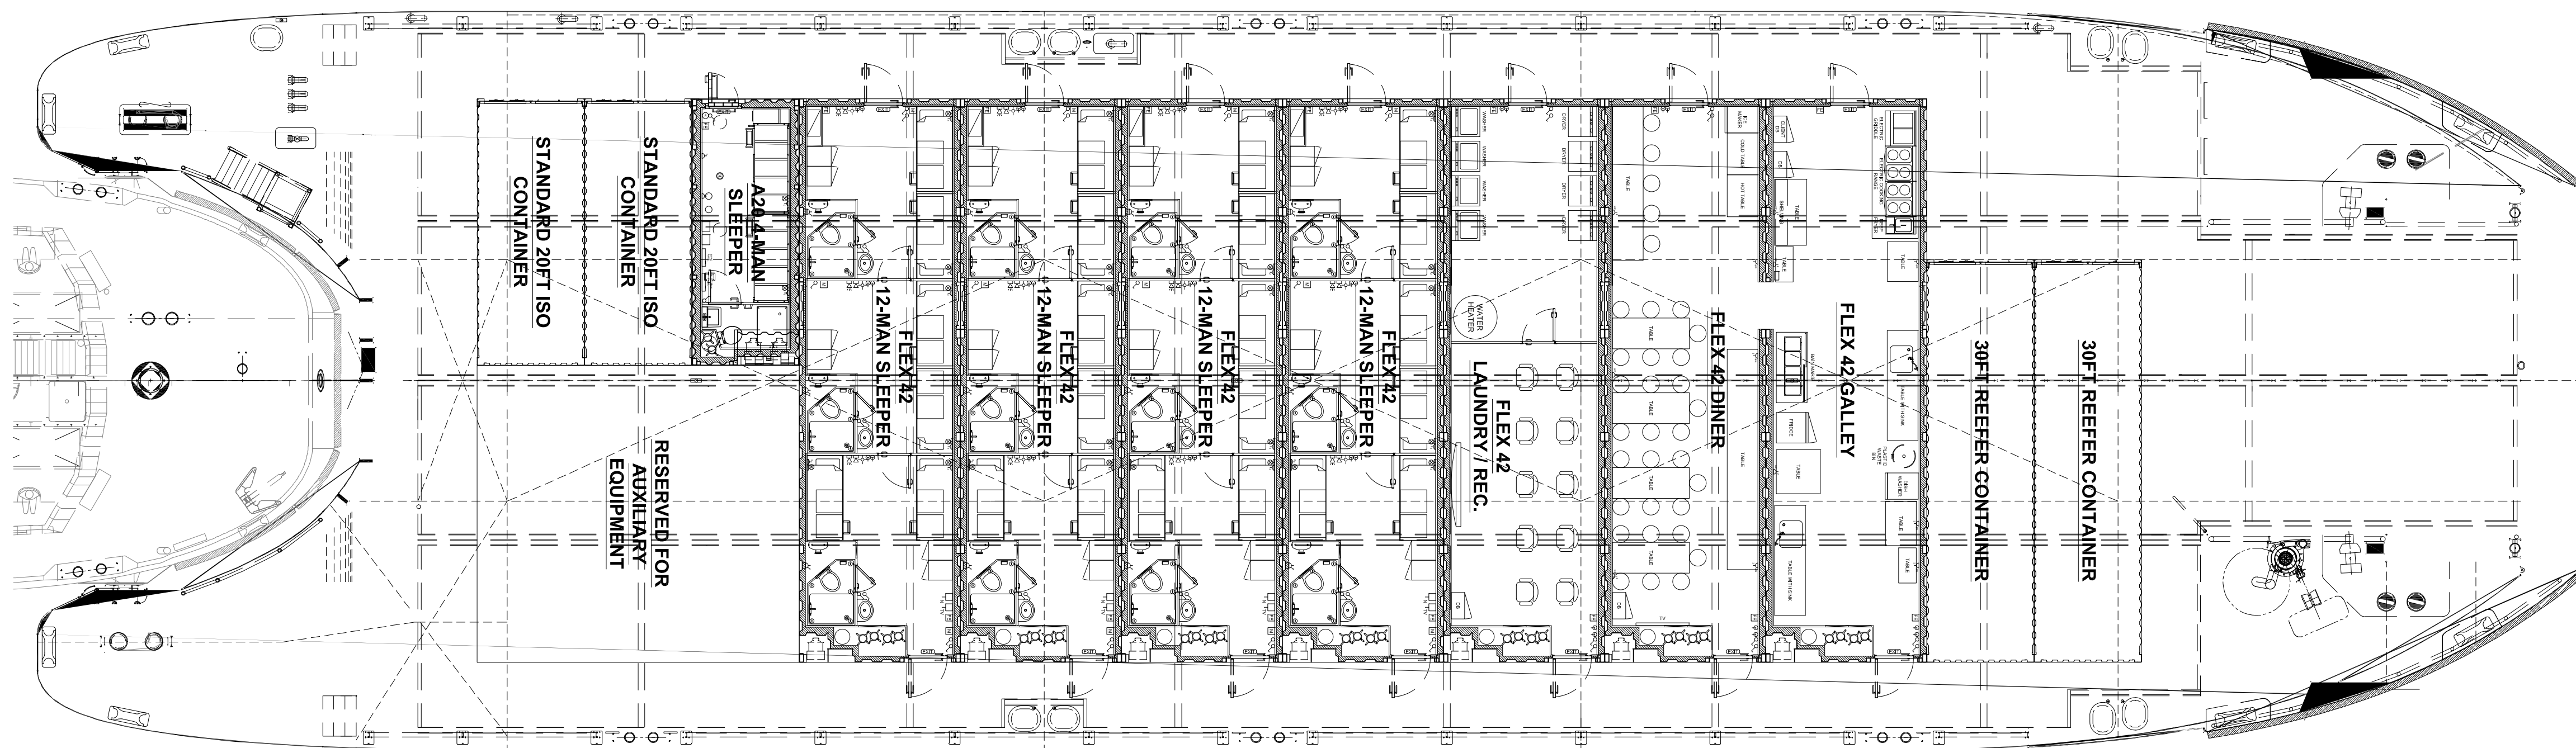

THE INFORMATION CONTAINED HEREIN IS PROPRIETARY TO REDGUARD, LLC AND SHALL NOT BE REPRODUCED OR DISCLOSED IN WHOLE OR IN PART OR USED FOR ANY PURPOSE EXCEPT WHEN SUCH USER POSSESSES DIRECT WRITTEN AUTHORIZATION FROM REDGUARD, LLC

EXPORT CONTROLLED DATA: THIS DOCUMENT MAY CONTAIN TECHNICAL INFORMATION WHOSE EXPORT IS GOVERNED BY THE UNITED STATES DEPARTMENTS OF COMMERCE AND STATE. IT IS THE RESPONSIBILITY OF THE RECIPIENT(S) OF THIS DRAWING TO ENSURE THAT ITS CONTENTS ARE CONTROLLED AS SUCH TO REMAIN IN COMPLETE COMPLIANCE WITH THE U.S. ARMS EXPORT CONTROL ACT, THE INTERNATIONAL TRAFFIC IN ARMS REGULATIONS, AND THE EXPORT ADMINISTRATION ACT.



4817 S LEWIS ST.  
 NEW IBERIA, LA 70560  
 PH: 504.588.2551  
 www.armoda.com

STABBERT MARITIME

124' X 42'

VESSEL PLAN

A#: 015

PROJECT MANAGER: TM

DRAWN BY: JR

DATE: 10/23/2024

FILE: A-015 124X42 FP

SCALE: 1/8" = 1'-0"

REVISION: A

SHEET: A1.2

**A-015 STABBERT MARITIME  
 VESSEL PLAN - Q# 300029  
 124' X 42'**

SCALE LISTED IS VALID  
 ONLY FOR "D" SIZE PAPER  
 (36" X 24")