


| REVISION HISTORY | | | | |
|------------------|-------------------|------------|----|---------|
| REV | DESCRIPTION | DATE | BY | CHECKED |
| A | ISSUED FOR REVIEW | 12/26/2024 | JR | JLL |

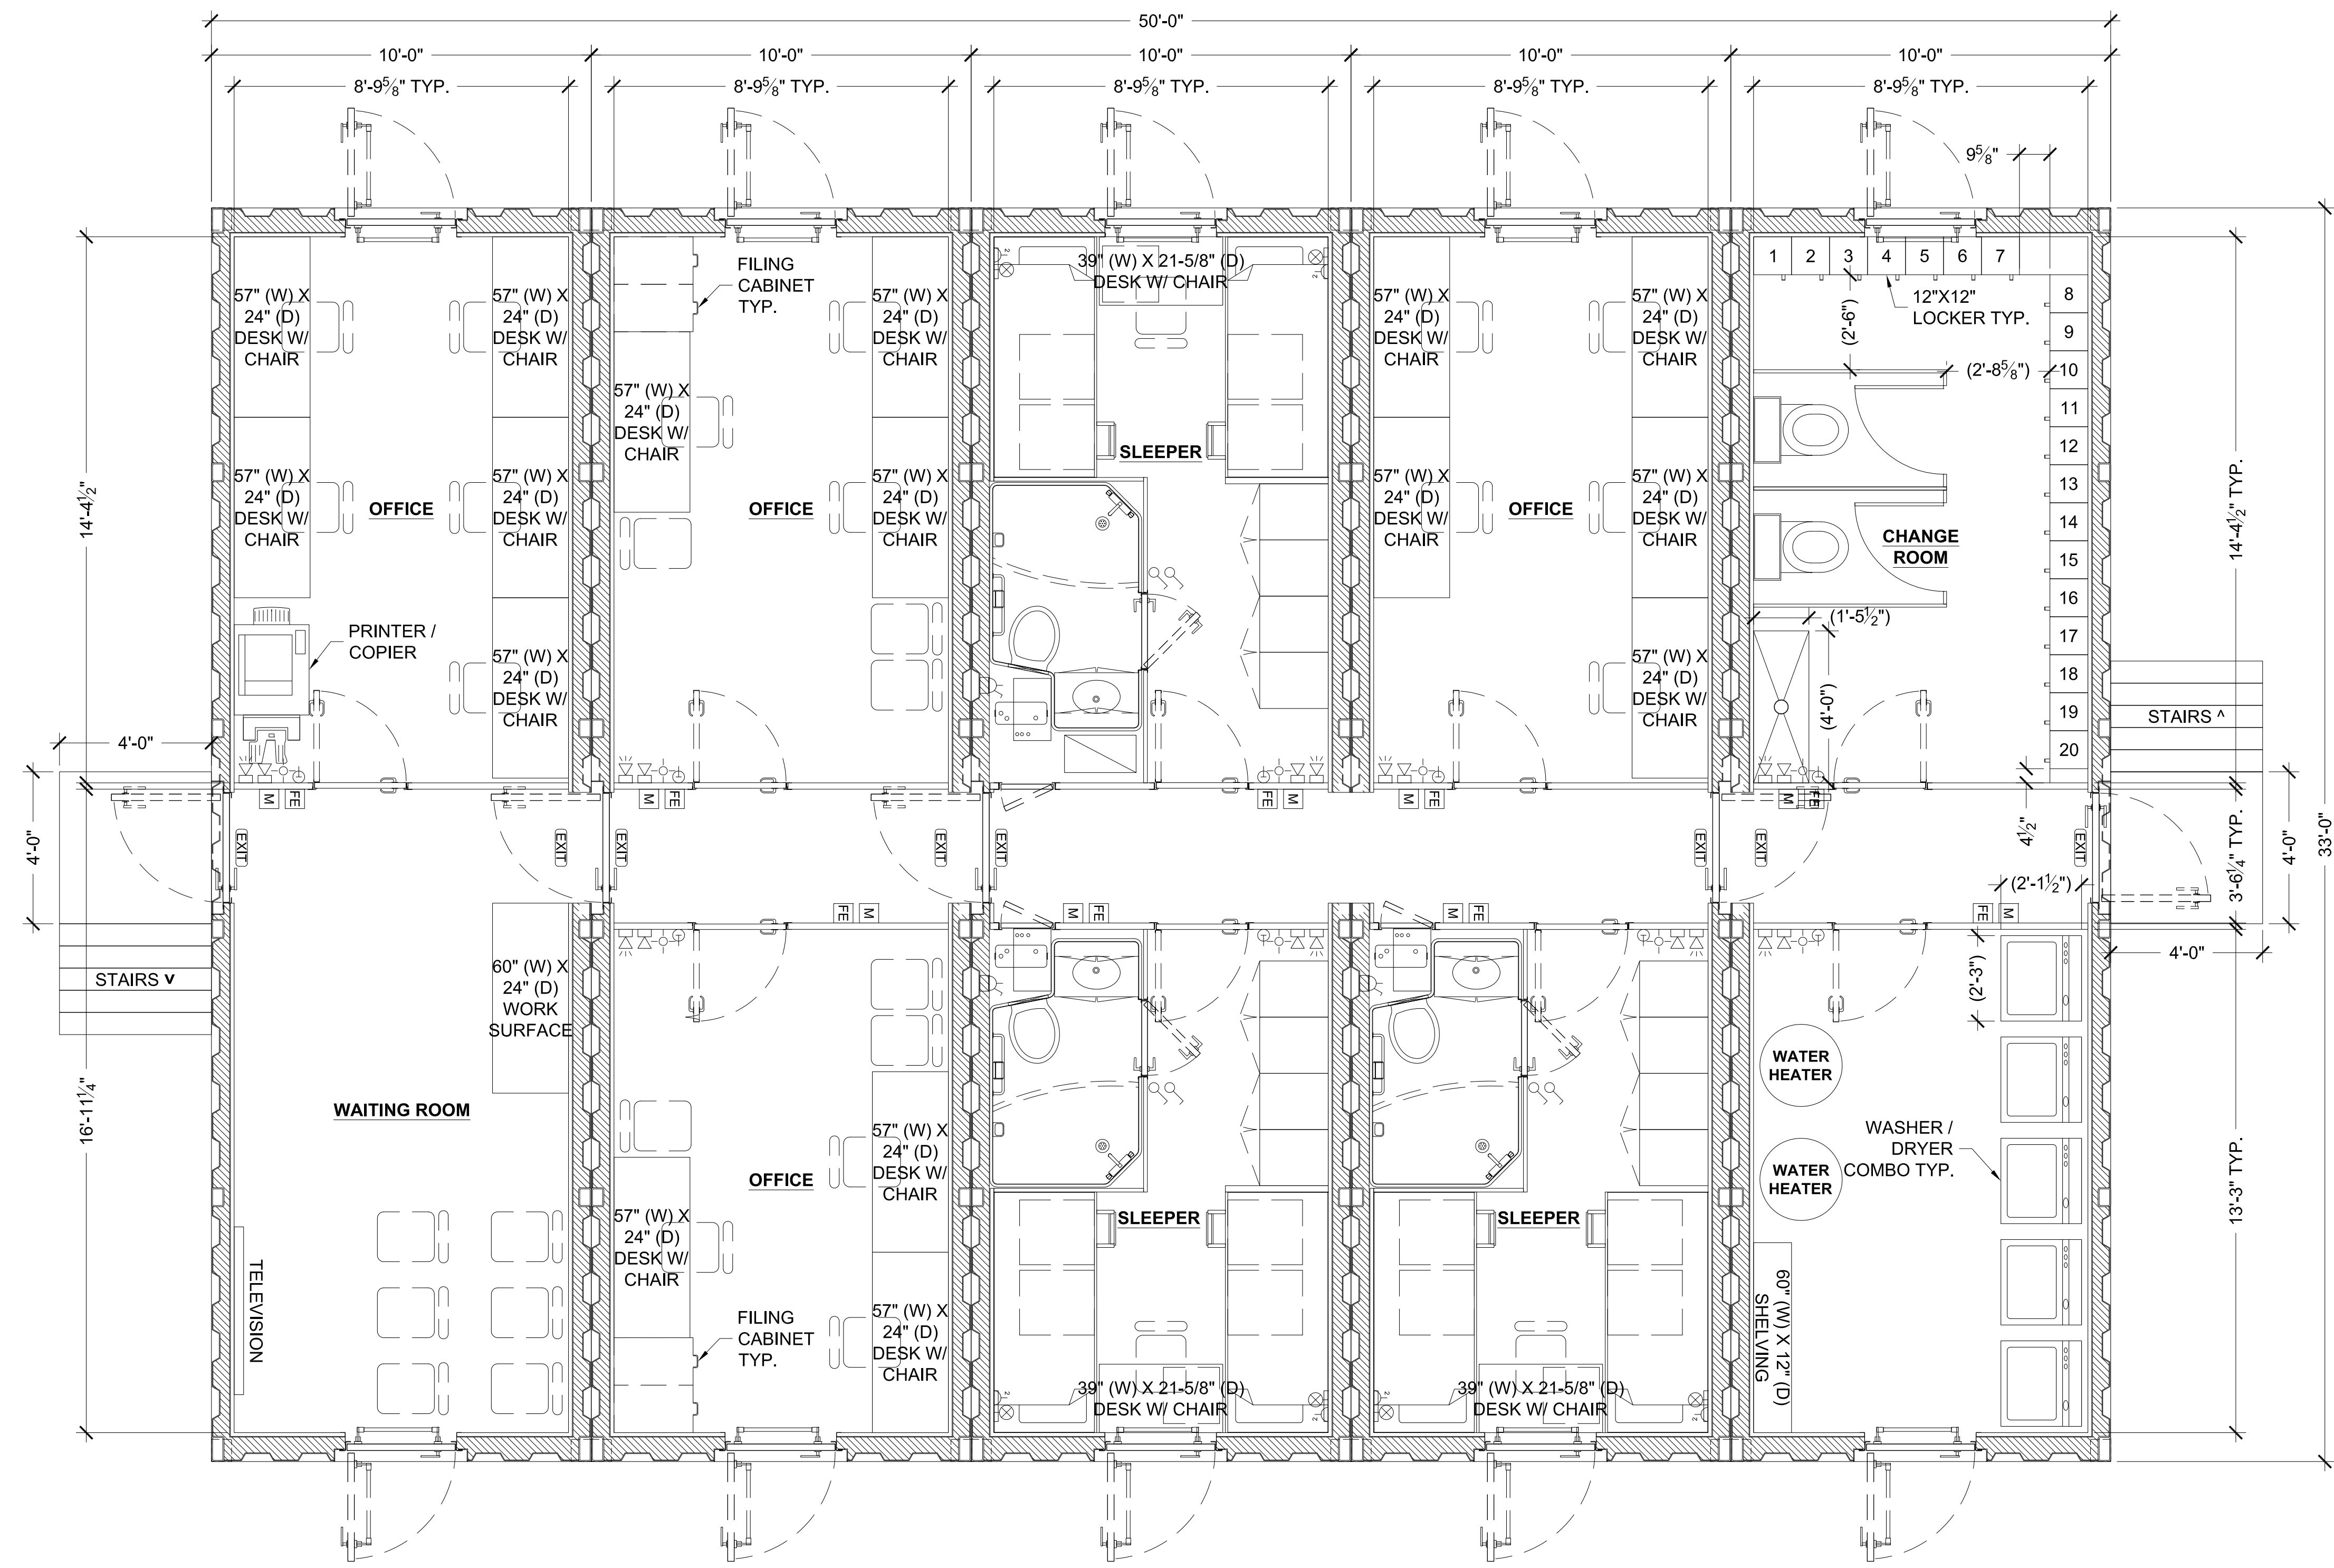

**A-017 OXY
FLOOR PLAN - FIRST FLOOR
50' X 33' X 10'-6"**

**SCALE LISTED IS VALID
ONLY FOR "D" SIZE PAPER
(36" X 24")**

THE INFORMATION CONTAINED HEREIN IS PROPRIETARY TO REDGUARD, LLC AND SHALL NOT BE REPRODUCED OR DISCLOSED IN WHOLE OR IN PART OR USED FOR ANY PURPOSE EXCEPT WHEN SUCH USER POSSESSES DIRECT WRITTEN AUTHORIZATION FROM REDGUARD, LLC


EXPORT CONTROLLED DATA: THIS DOCUMENT MAY CONTAIN TECHNICAL INFORMATION WHOSE EXPORT IS GOVERNED BY THE UNITED STATES DEPARTMENTS OF COMMERCE AND STATE. IT IS THE RESPONSIBILITY OF THE RECIPIENT(S) OF THIS DRAWING TO ENSURE THAT ITS CONTENTS ARE CONTROLLED AS SUCH TO REMAIN IN COMPLETE COMPLIANCE WITH THE U.S. ARMS EXPORT CONTROL ACT, THE INTERNATIONAL TRAFFIC IN ARMS REGULATIONS, AND THE EXPORT ADMINISTRATION ACT.



4817 S LEWIS ST.
NEW IBERIA, LA 70560
PH: 504.588.2551
www.armoda.com

| | |
|---------------------------|----------------|
| OXY | |
| 50' X 33' X 10'-6" | |
| FLOOR PLAN | |
| A#: | 017 |
| PROJECT MANAGER: | CV |
| DRAWN BY: | JR |
| DATE: | 12/26/2024 |
| FILE: | A-017 50X33 FP |
| SCALE: | 3/8" = 1'-0" |
| REVISION: | A |
| SHEET: | A1.1 |

| REVISION HISTORY | | | | |
|------------------|-------------------|------------|----|---------|
| REV | DESCRIPTION | DATE | BY | CHECKED |
| A | ISSUED FOR REVIEW | 12/26/2024 | JR | JLL |

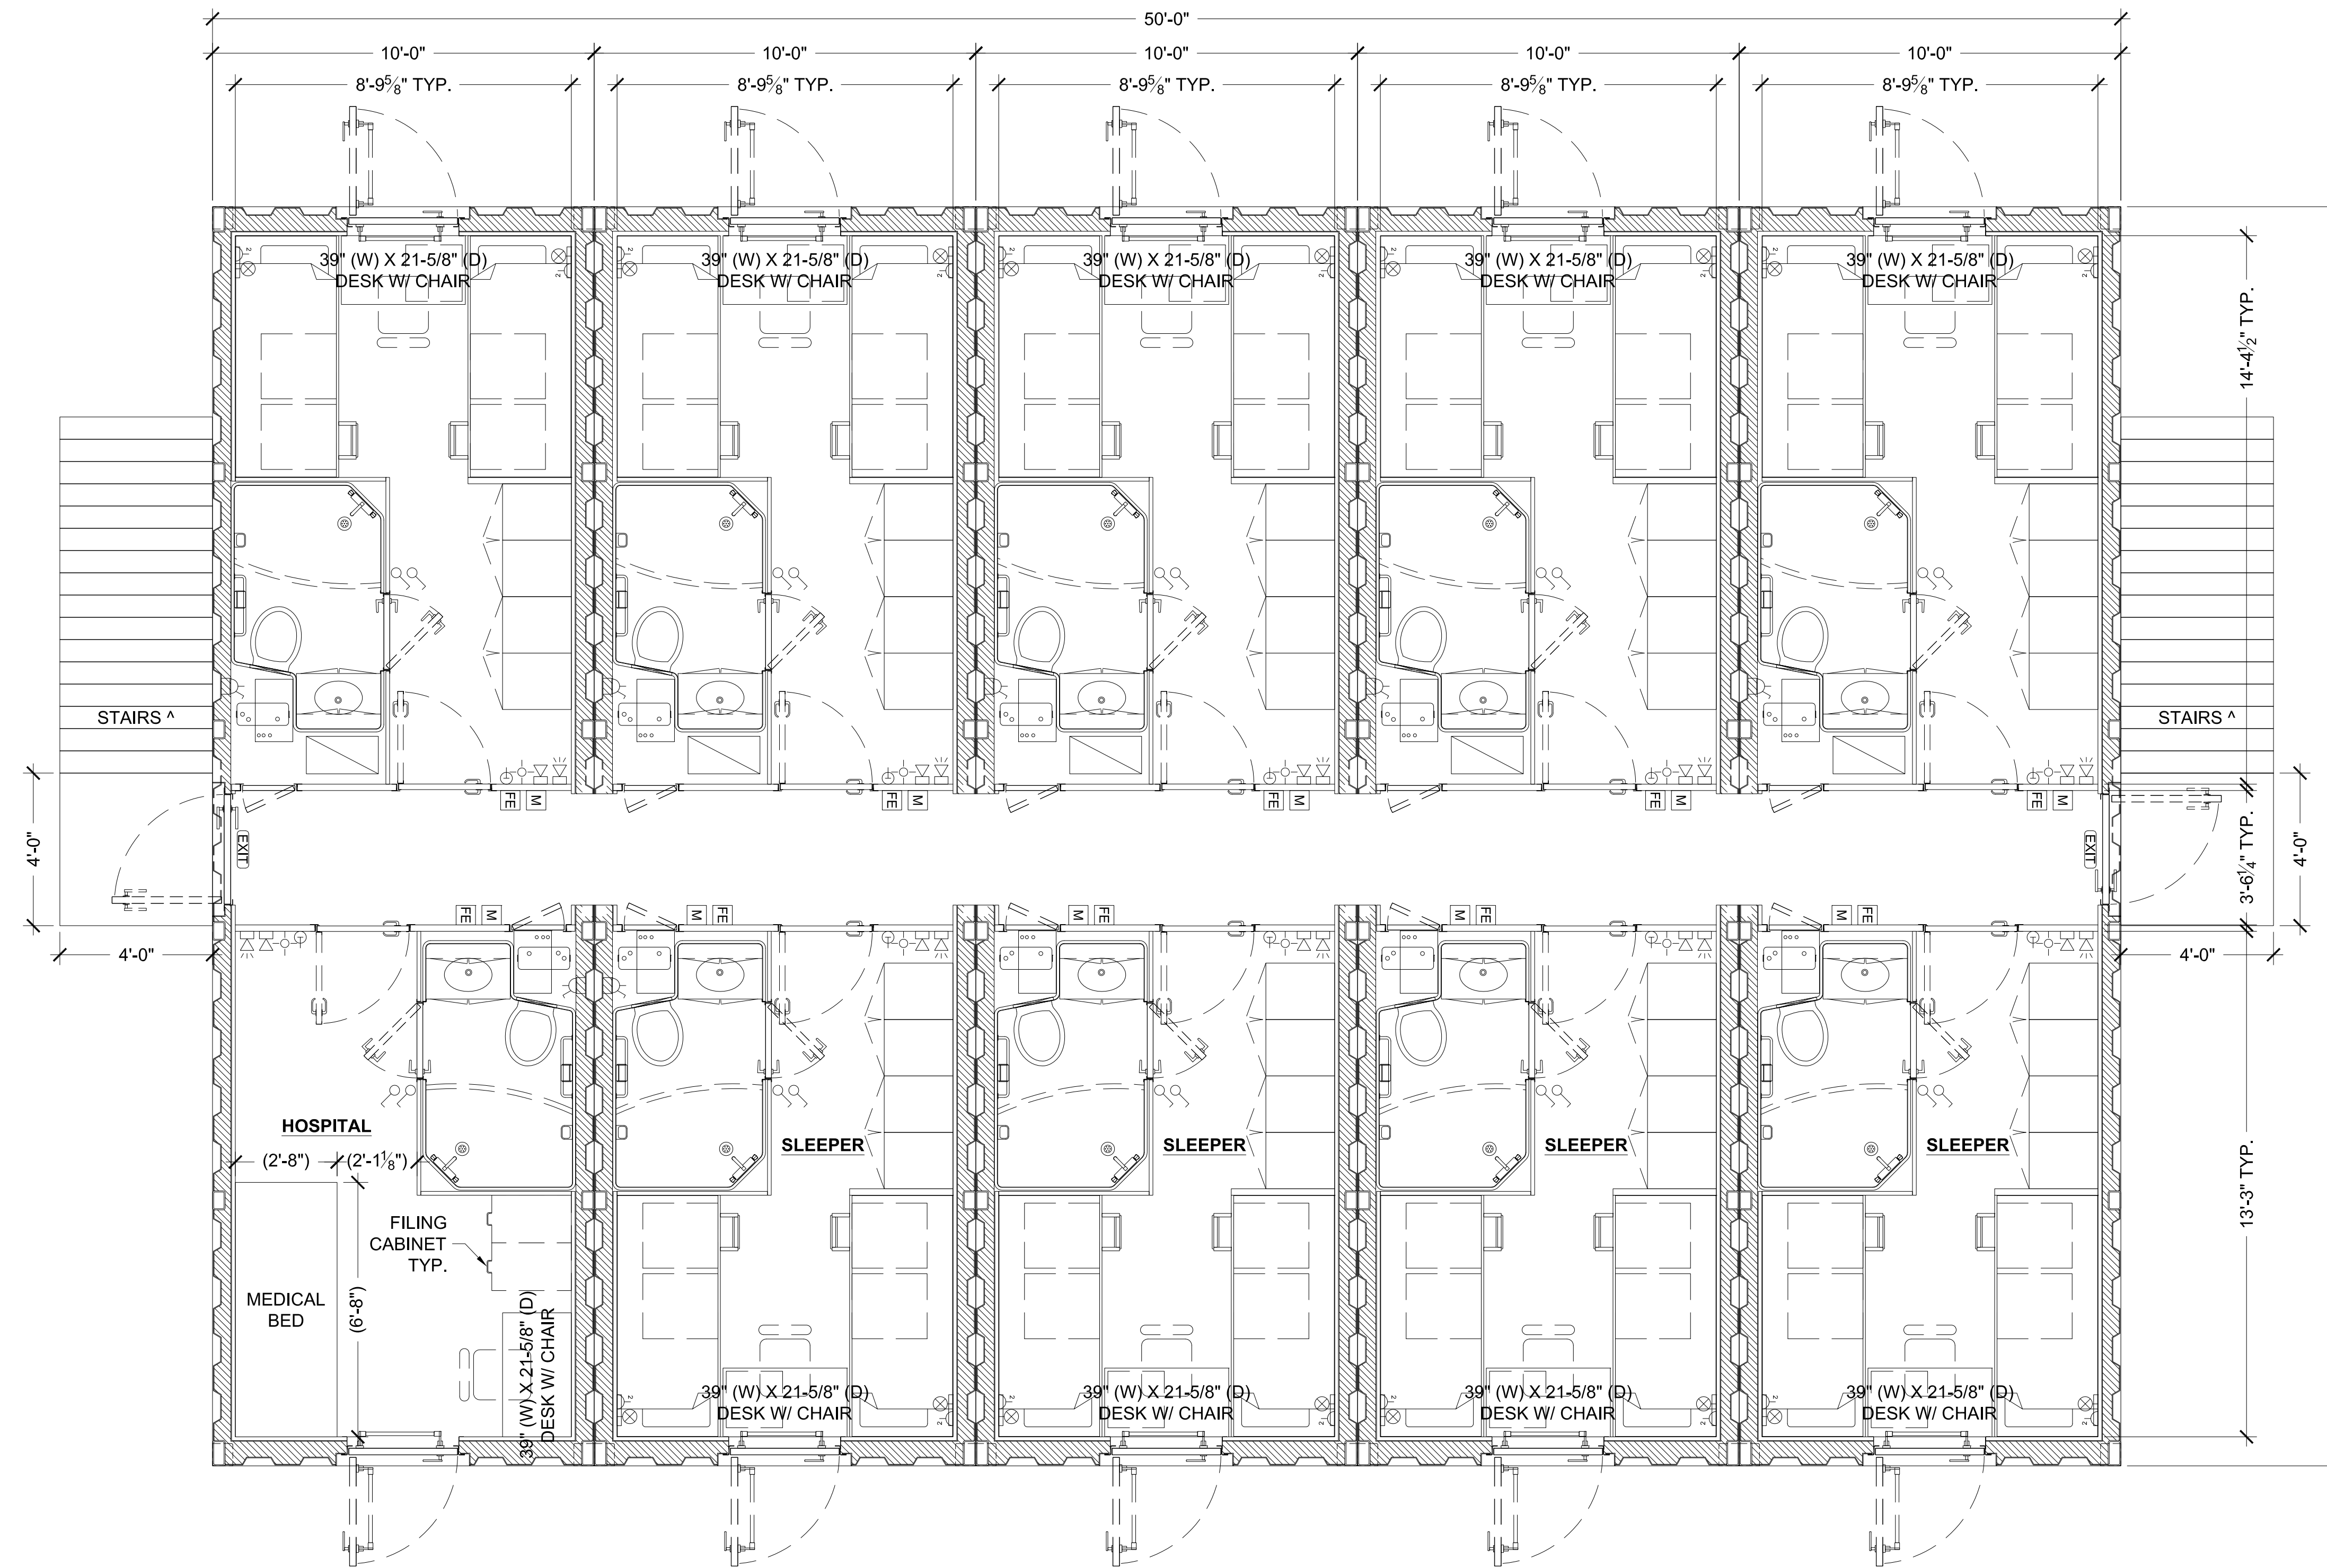

**A-017 OXY
FLOOR PLAN - SECOND FLOOR
50' X 33' X 10'-6"**

**SCALE LISTED IS VALID
ONLY FOR "D" SIZE PAPER
(36" X 24")**

THE INFORMATION CONTAINED HEREIN IS PROPRIETARY TO REDGUARD, LLC AND SHALL NOT BE REPRODUCED OR DISCLOSED IN WHOLE OR IN PART OR USED FOR ANY PURPOSE EXCEPT WHEN SUCH USER POSSESSES DIRECT WRITTEN AUTHORIZATION FROM REDGUARD, LLC

EXPORT CONTROLLED DATA: THIS DOCUMENT MAY CONTAIN TECHNICAL INFORMATION WHOSE EXPORT IS GOVERNED BY THE UNITED STATES DEPARTMENTS OF COMMERCE AND STATE. IT IS THE RESPONSIBILITY OF THE RECIPIENT(S) OF THIS DRAWING TO ENSURE THAT ITS CONTENTS ARE CONTROLLED AS SUCH TO REMAIN IN COMPLETE COMPLIANCE WITH THE U.S. ARMS EXPORT CONTROL ACT, THE INTERNATIONAL TRAFFIC IN ARMS REGULATIONS, AND THE EXPORT ADMINISTRATION ACT.



4817 S LEWIS ST.
NEW IBERIA, LA 70560

PH: 504.588.2551
www.armoda.com

OXY

50' X 33' X 10'-6"

FLOOR PLAN

A#: 017

PROJECT MANAGER: CV

DRAWN BY: JR

DATE: 12/26/2024

FILE: A-017 50X33 FP

SCALE: 3/8" = 1'-0"

REVISION: A

SHEET: A1.2

12/26/2024 2:00 PM