


REVISION HISTORY				
REV	DESCRIPTION	DATE	BY	CHECKED
A	ISSUED FOR REVIEW	9/12/2025	JR	ACK

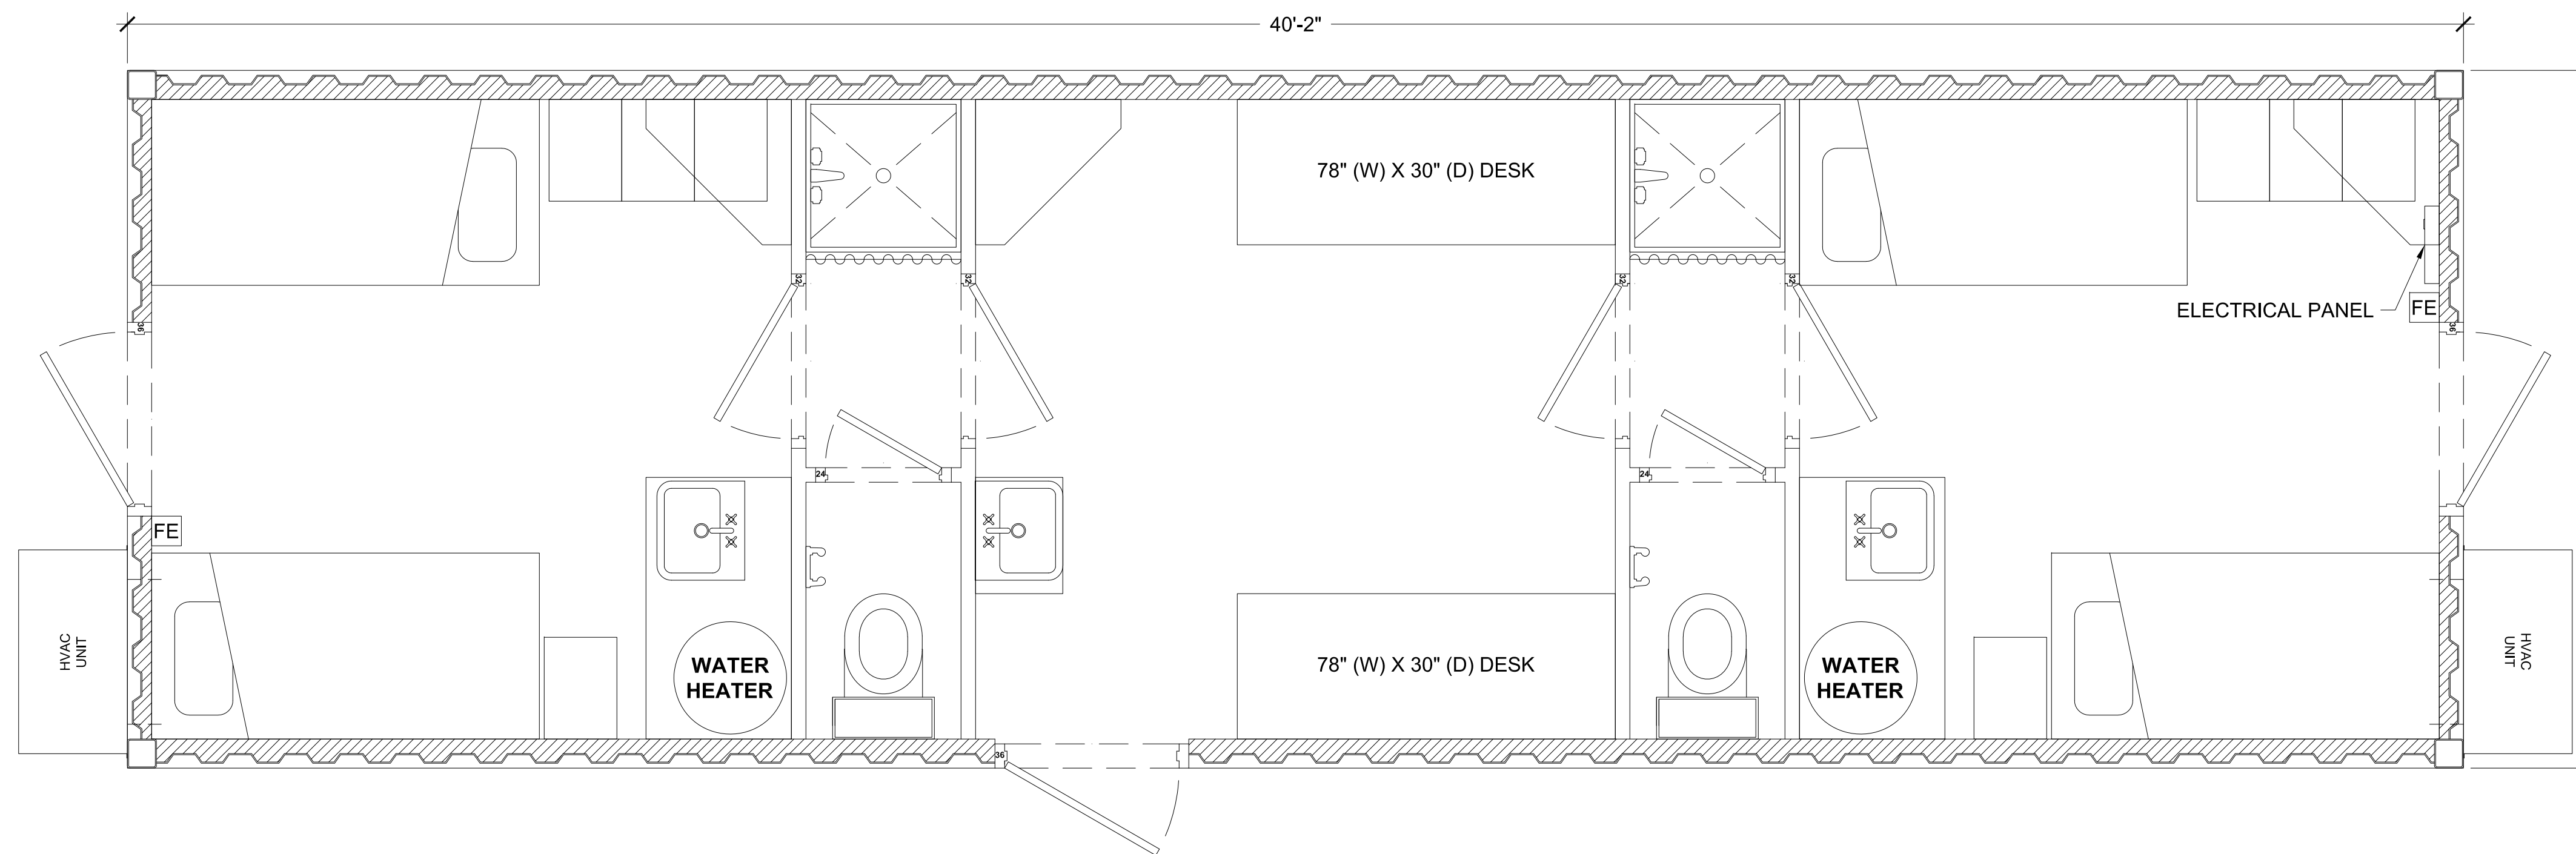

THE INFORMATION CONTAINED HEREIN IS PROPRIETARY TO REDGUARD, LLC AND SHALL NOT BE REPRODUCED OR DISCLOSED IN WHOLE OR IN PART OR USED FOR ANY PURPOSE EXCEPT WHEN SUCH USER POSSESSES DIRECT WRITTEN AUTHORIZATION FROM REDGUARD, LLC

EXPORT CONTROLLED DATA: THIS DOCUMENT MAY CONTAIN TECHNICAL INFORMATION WHOSE EXPORT IS GOVERNED BY THE UNITED STATES DEPARTMENTS OF COMMERCE AND STATE. IT IS THE RESPONSIBILITY OF THE RECIPIENT(S) OF THIS DRAWING TO ENSURE THAT ITS CONTENTS ARE CONTROLLED AS SUCH TO REMAIN IN COMPLETE COMPLIANCE WITH THE U.S. ARMS EXPORT CONTROL ACT, THE INTERNATIONAL TRAFFIC IN ARMS REGULATIONS, AND THE EXPORT ADMINISTRATION ACT.



ARMODA

4817 S LEWIS ST.
NEW IBERIA, LA 70560

PH: 504.588.2551
www.armoda.com

COUVILLION

12' X 40' X 9'-6"

FLOOR PLAN

CP#: A-028

PROJECT MANAGER: KC

DRAWN BY: JR

DATE: 9/12/2025

FILE: A-028 12X40 FP

SCALE: 1/2" = 1'-0"

REVISION: A

SHEET: A1.1

**A-028 COUVILLION
FLOOR PLAN - CIVEO PORTABLE MODULAR QUARTERS
12' X 40' X 9'-6"**

**SCALE LISTED IS VALID
ONLY FOR "D" SIZE PAPER
(36" X 24")**