


REVISION HISTORY				
REV	DESCRIPTION	DATE	BY	CHECKED
A	ISSUED FOR REVIEW	12/5/2025	MJG	ACK

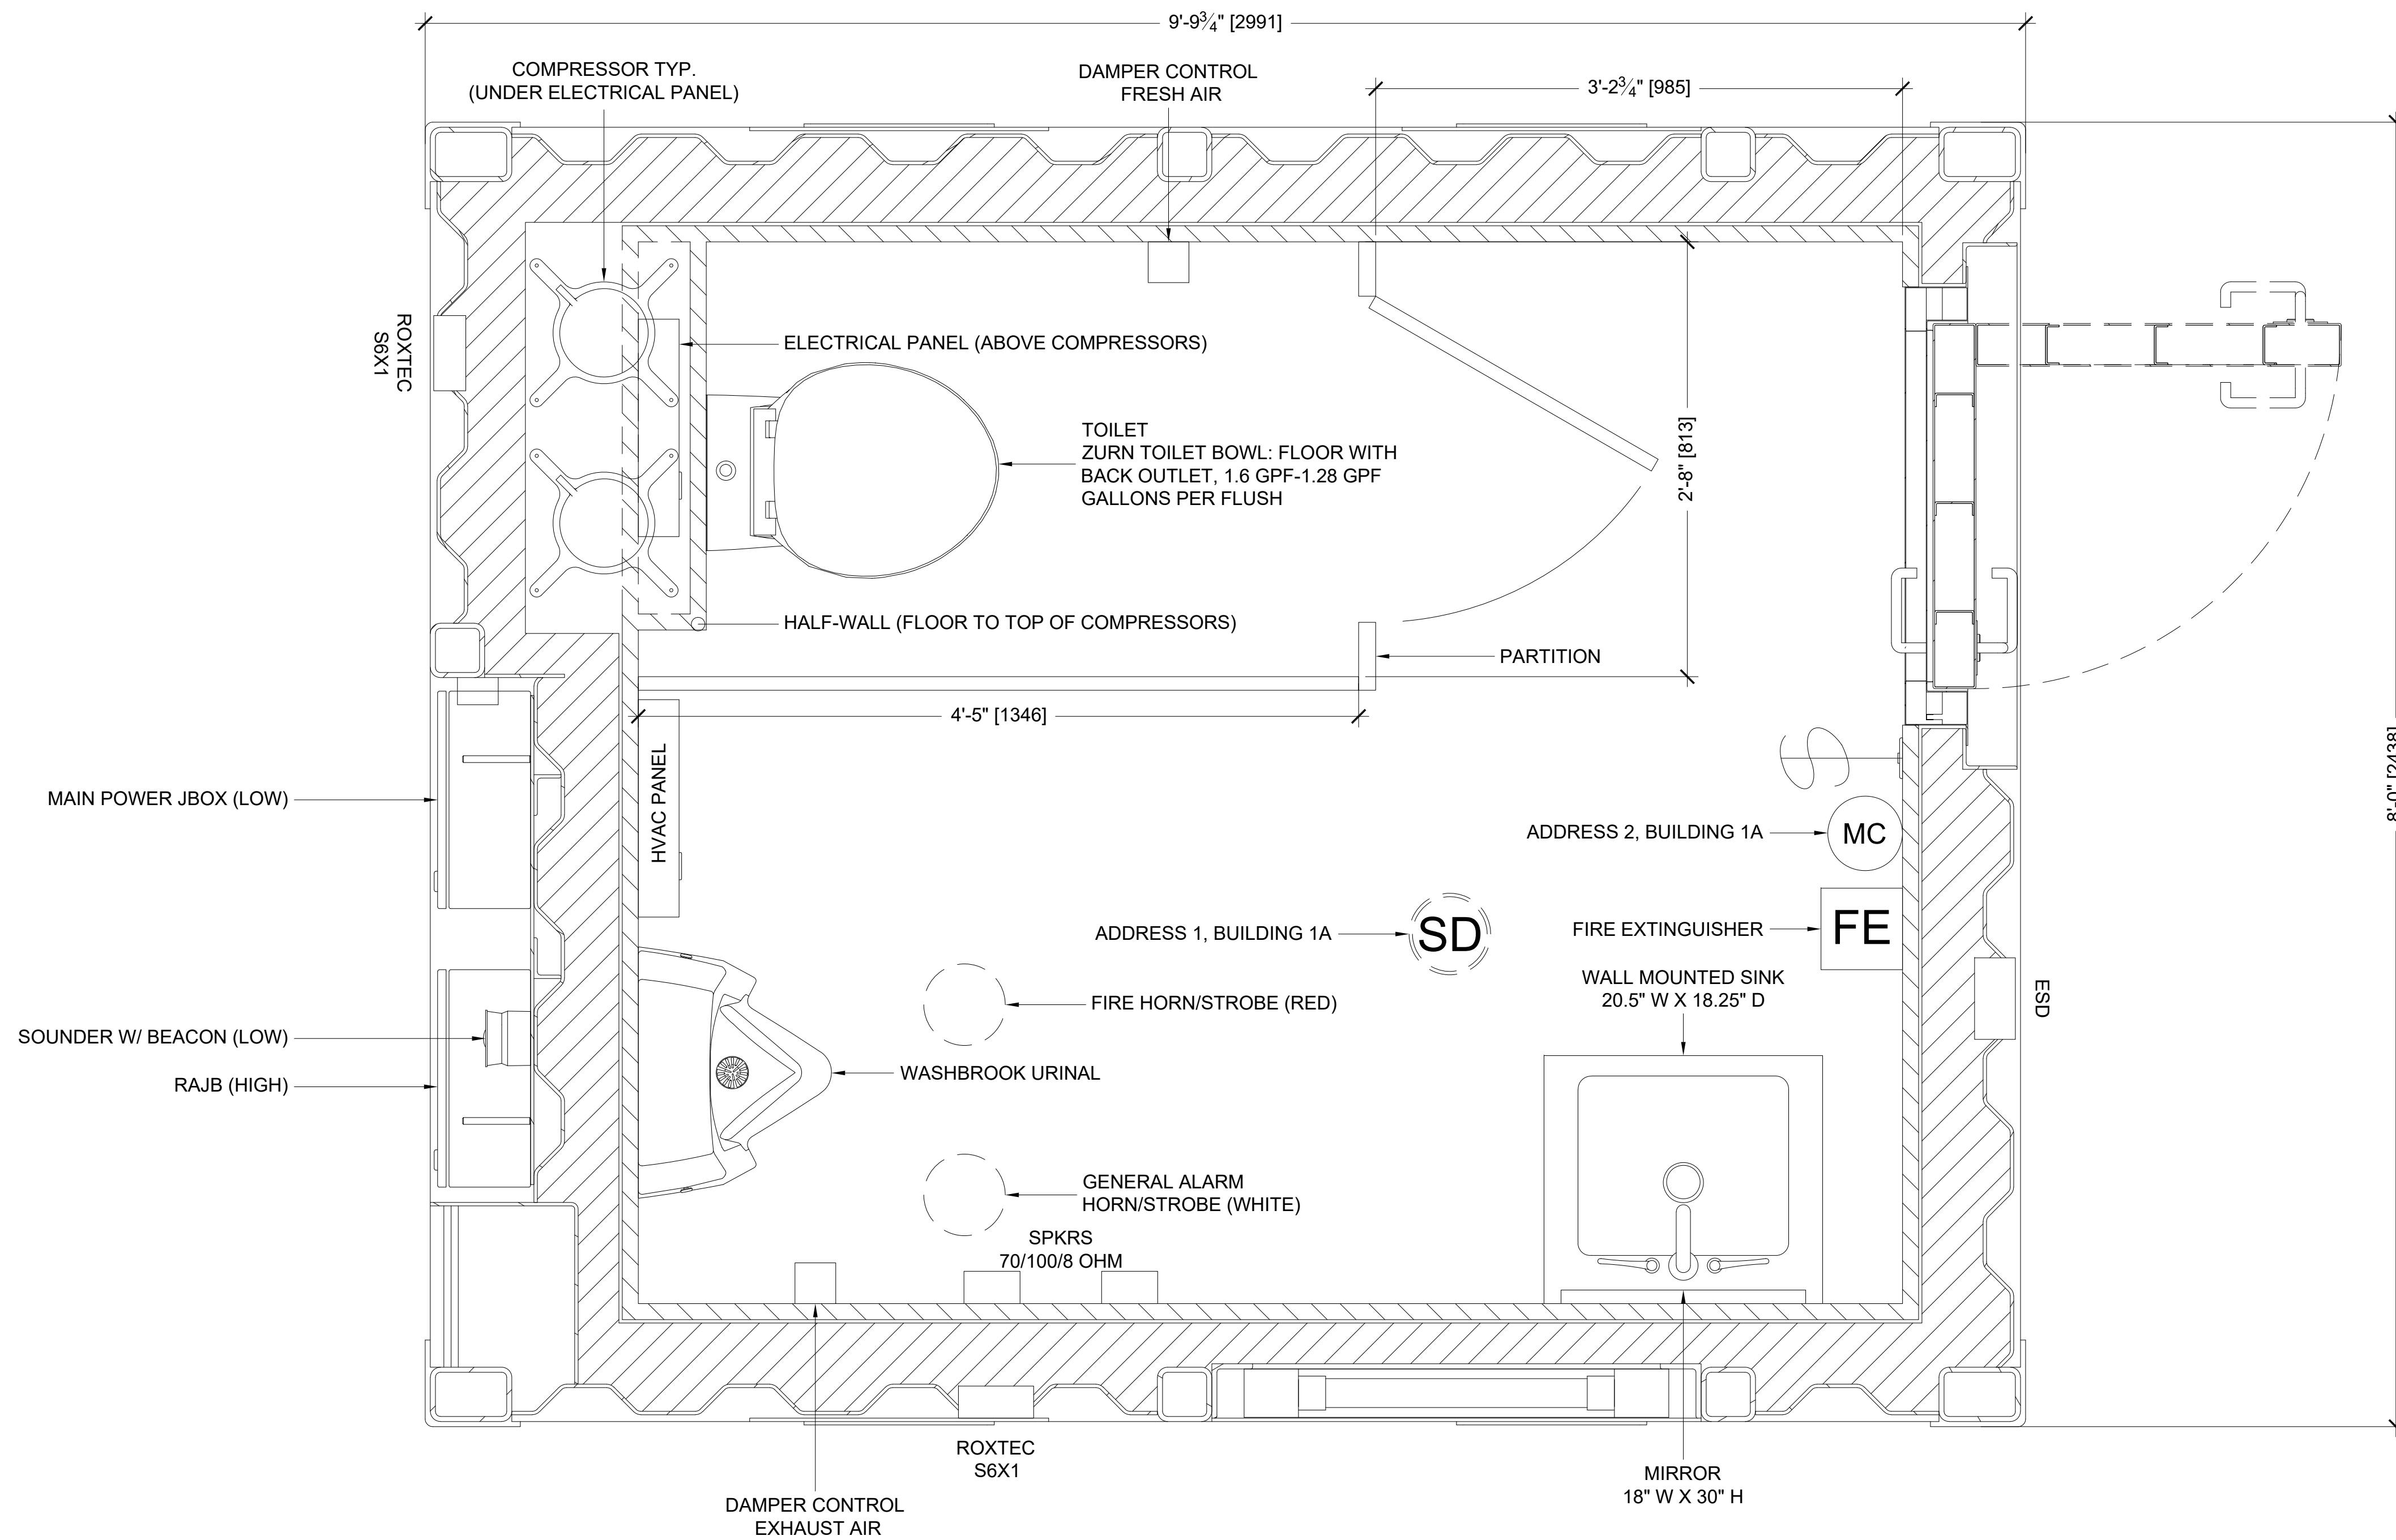

**A-041 ARMODA
FLOOR PLAN - OPTION 1
8' X 10' X 9'-6"**

**SCALE LISTED IS VALID
ONLY FOR "D" SIZE PAPER
(36" X 24")**

THE INFORMATION CONTAINED HEREIN IS PROPRIETARY TO REDGUARD, LLC AND SHALL NOT BE REPRODUCED OR DISCLOSED IN WHOLE OR IN PART OR USED FOR ANY PURPOSE EXCEPT WHEN SUCH USER POSSESSES DIRECT WRITTEN AUTHORIZATION FROM REDGUARD, LLC

EXPORT CONTROLLED DATA: THIS DOCUMENT MAY CONTAIN TECHNICAL INFORMATION WHOSE EXPORT IS GOVERNED BY THE UNITED STATES DEPARTMENTS OF COMMERCE AND STATE. IT IS THE RESPONSIBILITY OF THE RECIPIENT(S) OF THIS DRAWING TO ENSURE THAT ITS CONTENTS ARE CONTROLLED AS SUCH TO REMAIN IN COMPLETE COMPLIANCE WITH THE U.S. ARMS EXPORT CONTROL ACT, THE INTERNATIONAL TRAFFIC IN ARMS REGULATIONS, AND THE EXPORT ADMINISTRATION ACT.



4817 S LEWIS ST.
NEW IBERIA, LA 70560
PH: 504.588.2551
www.armoda.com

ARMODA	
8' X 10' X 9'-6"	
FLOOR PLAN	
A#:	041
PROJECT MANAGER:	
DRAWN BY:	MJG
DATE:	12/5/2025
FILE:	A-041 8X10 FP OPTION 1
SCALE:	1-1/2" = 1'-0"
REVISION:	A
SHEET:	A1.1