


| REVISION HISTORY | | | | |
|------------------|----------------------|----------|----|---------|
| REV | DESCRIPTION | DATE | BY | CHECKED |
| A | ISSUED FOR REVIEW | 8/1/2024 | JR | JLL |
| B | UPDATED PER COMMENTS | 8/7/2024 | JR | JLL |

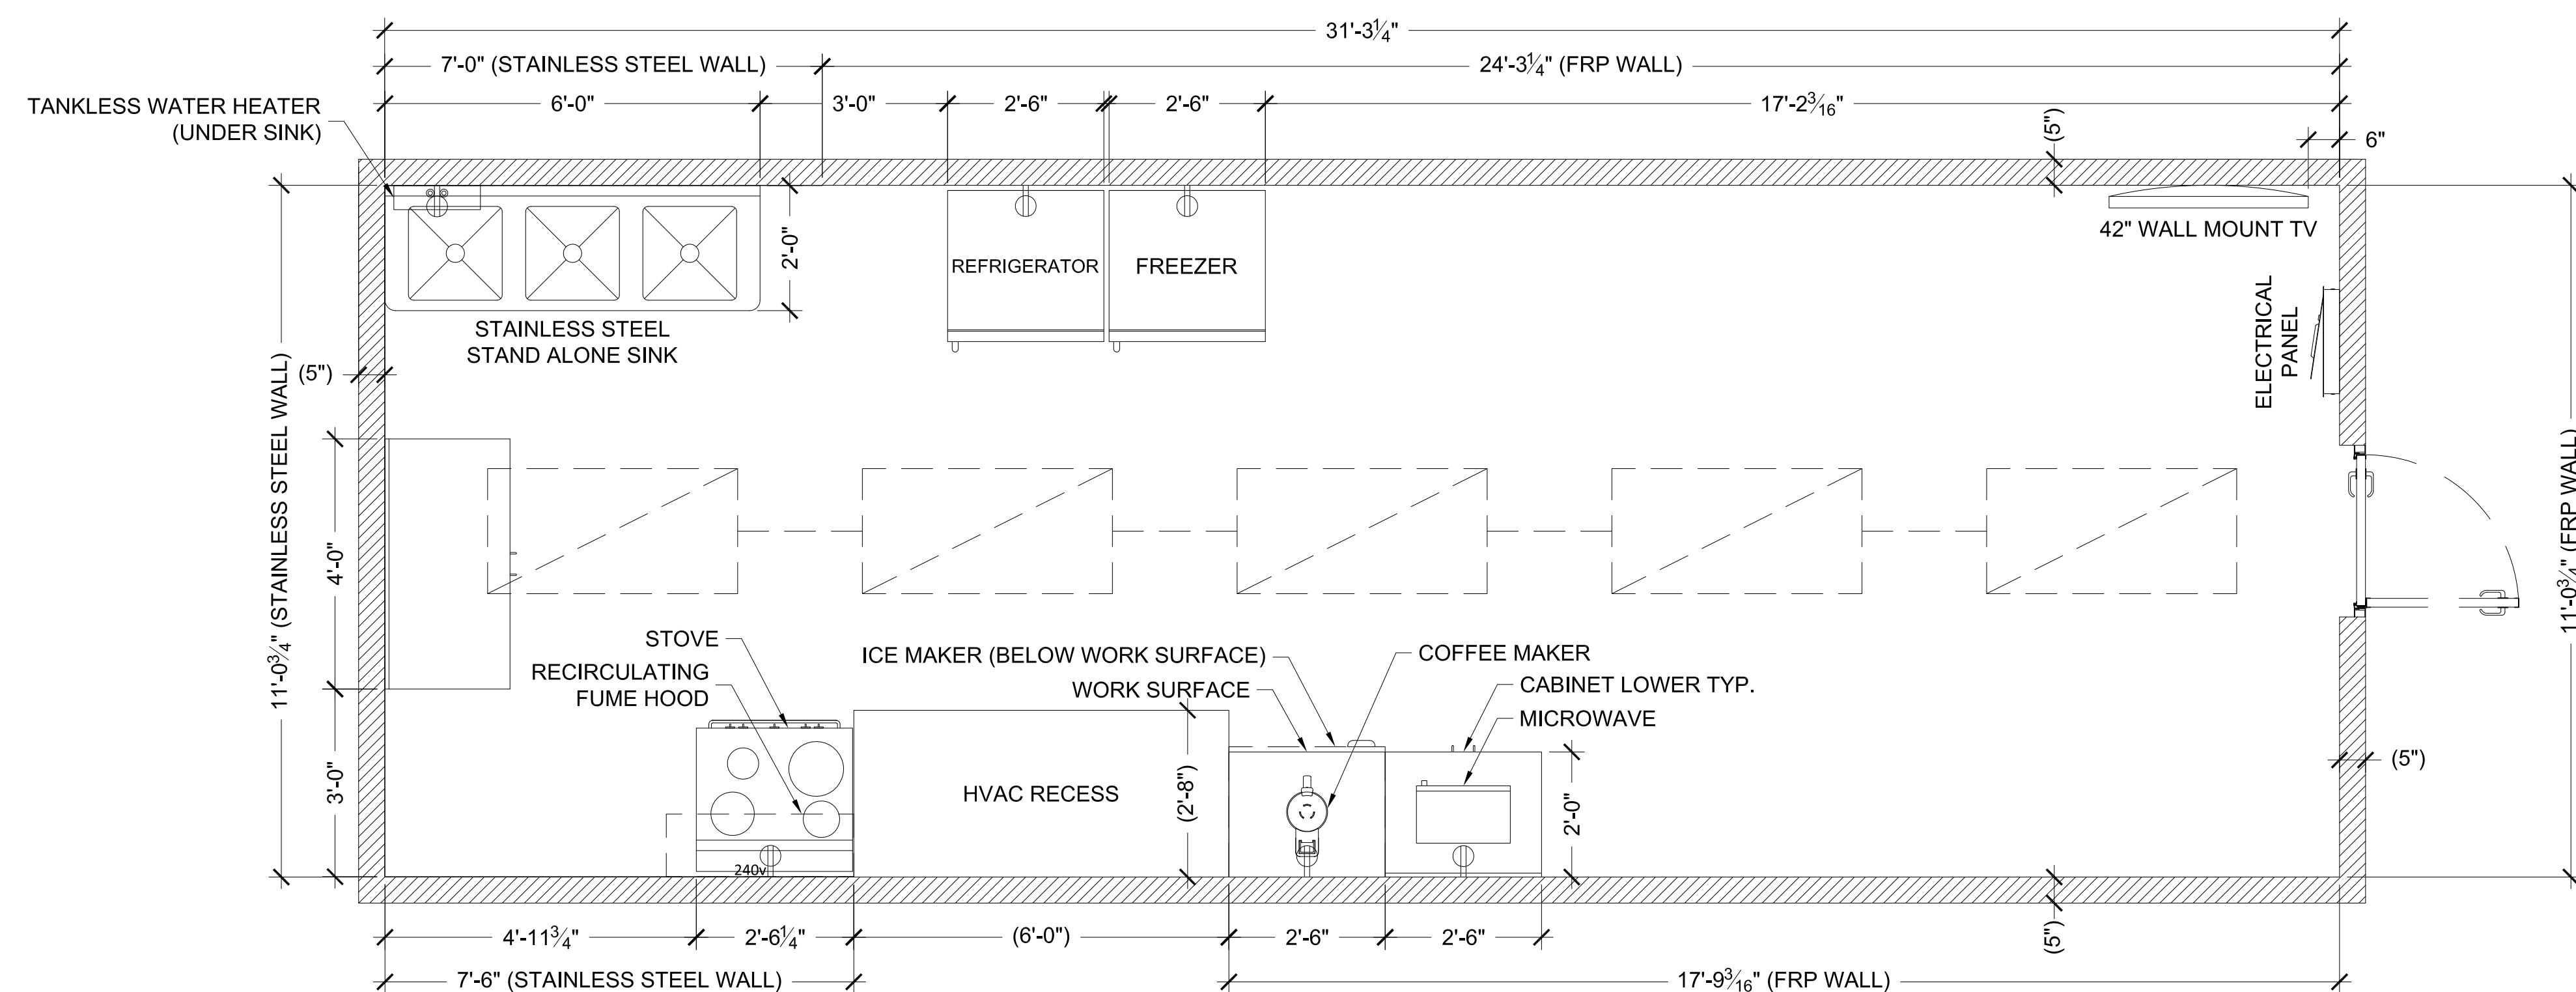

THE INFORMATION CONTAINED HEREIN IS PROPRIETARY TO REDGUARD, LLC AND SHALL NOT BE REPRODUCED OR DISCLOSED IN WHOLE OR IN PART OR USED FOR ANY PURPOSE EXCEPT WHEN SUCH USER POSSESSES DIRECT WRITTEN AUTHORIZATION FROM REDGUARD, LLC

EXPORT CONTROLLED DATA: THIS DOCUMENT MAY CONTAIN TECHNICAL INFORMATION WHOSE EXPORT IS GOVERNED BY THE UNITED STATES DEPARTMENTS OF COMMERCE AND STATE. IT IS THE RESPONSIBILITY OF THE RECIPIENT(S) OF THIS DRAWING TO ENSURE THAT ITS CONTENTS ARE CONTROLLED AS SUCH TO REMAIN IN COMPLETE COMPLIANCE WITH THE U.S. ARMS EXPORT CONTROL ACT, THE INTERNATIONAL TRAFFIC IN ARMS REGULATIONS, AND THE EXPORT ADMINISTRATION ACT.



2317 ENGINEERS RD.
 BELLE CHASSE, LA 70037
 FAX: 316.440.1800
 www.armoda.com

MATTHEWS
 10' X 32' X 10'-6"
 FLOOR PLAN

RP#: 052
 PROJECT MANAGER: DP
 DRAWN BY: JR
 DATE: 8/1/2024
 FILE: RP 052 10X32 FP
 SCALE: 1/2" = 1'-0"
 REVISION: B
 SHEET: A1.1

**RP# 052 MATTHEWS
 FLOOR PLAN - GALLEY
 10' X 32' X 10'-6"**

- NOTES:**
- INTERIOR CEILING FINISH 2X2 DROP TILE
 - WATER HEATER RECEPTACLE CLASSIFICATION TBD.
 - LIGHTING TO BE 2'X4' LEDS
 - EXTERIOR WALL THICKNESS TBD.

**SCALE LISTED IS VALID
 ONLY FOR "D" SIZE PAPER
 (36" X 24")**