


REVISION HISTORY				
REV	DESCRIPTION	DATE	BY	CHECKED
A	ISSUED FOR REVIEW	1/22/2025	JR	JLL
B	ADDED SKID FRAME & CUSTOMER EQUIPMENT	1/27/2025	JR	JLL

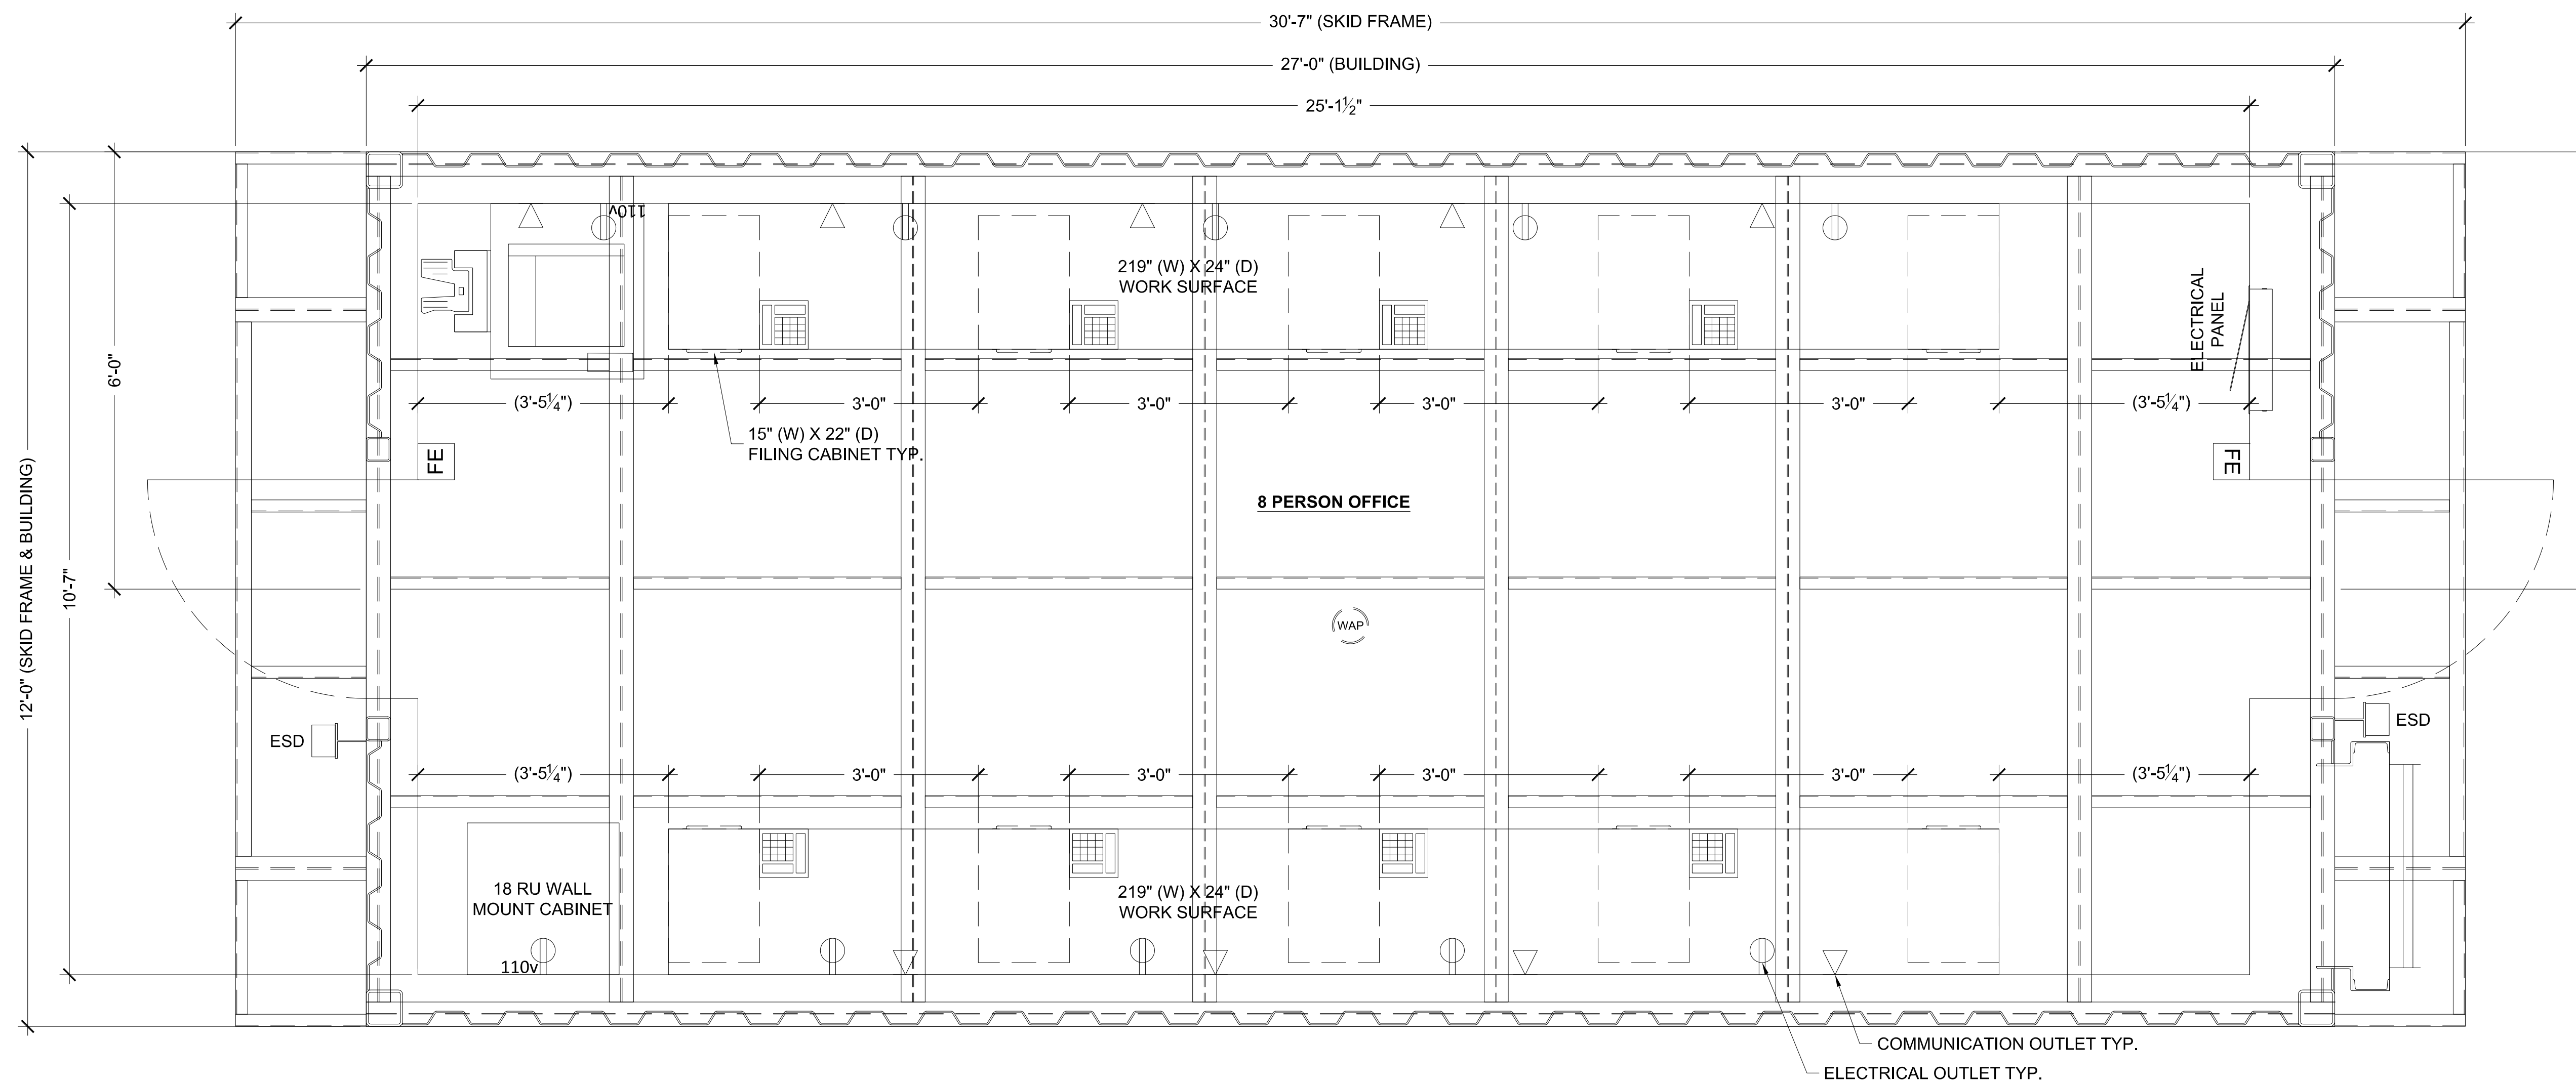

THE INFORMATION CONTAINED HEREIN IS PROPRIETARY TO REDGUARD, LLC AND SHALL NOT BE REPRODUCED OR DISCLOSED IN WHOLE OR IN PART OR USED FOR ANY PURPOSE EXCEPT WHEN SUCH USER POSSESSES DIRECT WRITTEN AUTHORIZATION FROM REDGUARD, LLC

EXPORT CONTROLLED DATA: THIS DOCUMENT MAY CONTAIN TECHNICAL INFORMATION WHOSE EXPORT IS GOVERNED BY THE UNITED STATES DEPARTMENTS OF COMMERCE AND STATE. IT IS THE RESPONSIBILITY OF THE RECIPIENT(S) OF THIS DRAWING TO ENSURE THAT ITS CONTENTS ARE CONTROLLED AS SUCH TO REMAIN IN COMPLETE COMPLIANCE WITH THE U.S. ARMS EXPORT CONTROL ACT, THE INTERNATIONAL TRAFFIC IN ARMS REGULATIONS, AND THE EXPORT ADMINISTRATION ACT.



2317 ENGINEERS RD.
 BELLE CHASSE, LA 70037
 PH: 504.588.2551
 www.armoda.com

OXY GUNNISON
 12' X 27' X 9'-6"
 FLOOR PLAN

A#: 020
 PROJECT MANAGER: TM
 DRAWN BY: JR
 DATE: 1/22/2025
 FILE: A-020 12X27 FP
 SCALE: 3/4" = 1'-0"
 REVISION: B
 SHEET: A1.1

**A-020 OXY GUNNISON
 FLOOR PLAN - Q#300074
 12' X 27' X 9'-6"**

NOTES:

1. EXTERIOR BUILDING PERIMETER TO BE A60 FIRE RATED
2. ALL CABLE RUNS WILL BE CAT 6 CABLE
3. ALL NETWORK JACKS WILL COME BACK TO 24 PORT PATCH PANEL INSIDE COMMS CABINET (18) TOTAL
4. OXY TO PROVIDE: (1) CISCO WAP / (1) XEROX EC 8036 PRINTER / (8) CISCO IP PHONES / (1) COMMS CABINET / (1) CISCO 48 PORT SWITCH

**SCALE LISTED IS VALID
 ONLY FOR "D" SIZE PAPER
 (36" X 24")**