



REVISION HISTORY				
REV	DESCRIPTION	DATE	BY	CHECKED
A	ISSUED FOR REVIEW	8/1/2024	JR	JLL
B	UPDATED PER COMMENTS	8/6/2024	JR	JLL

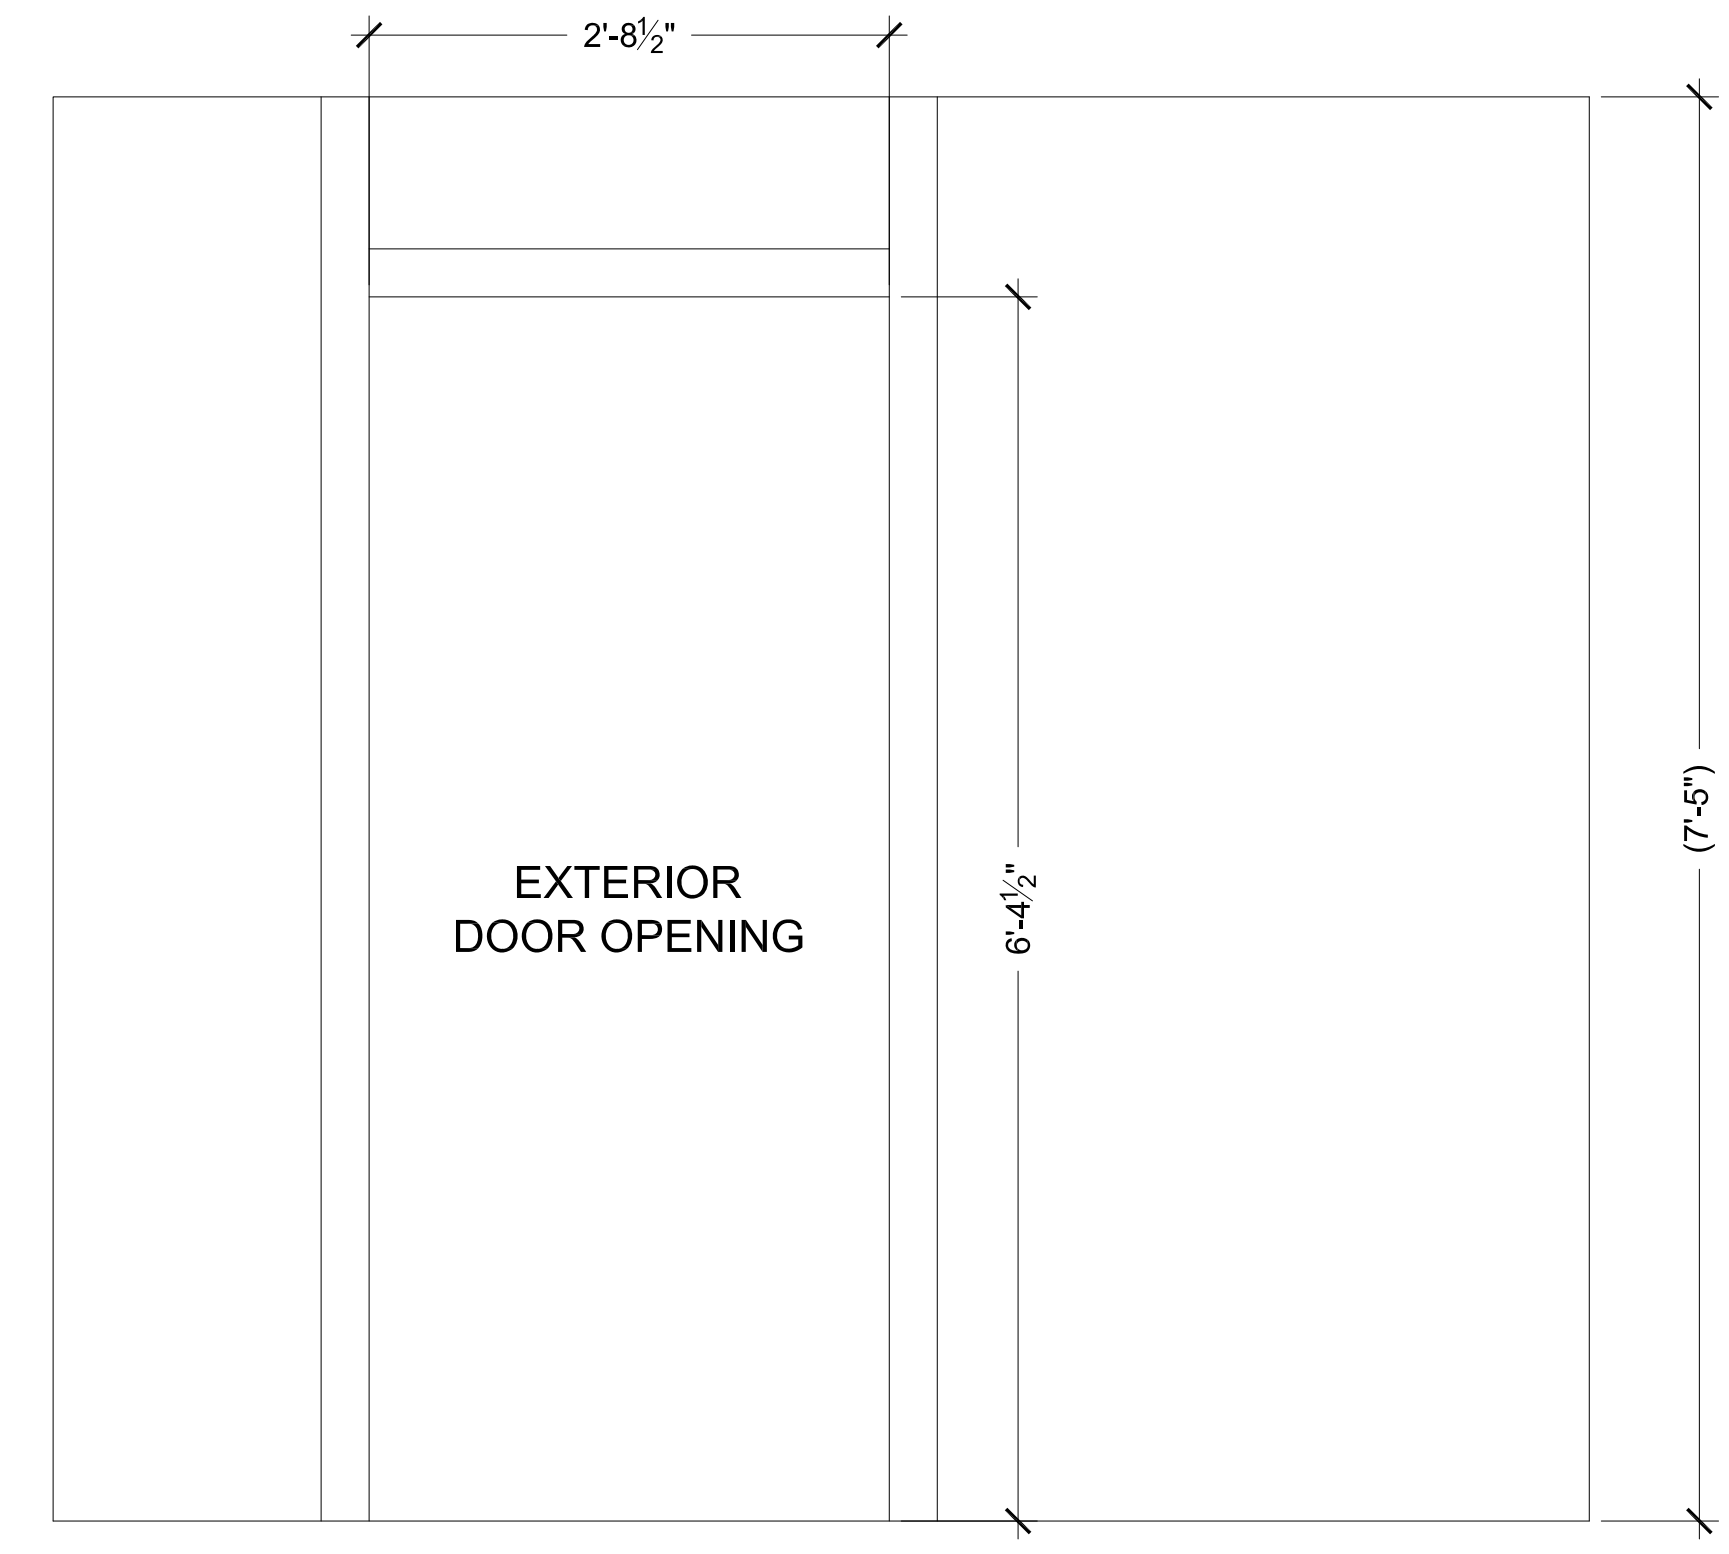

A
A1.1 EXTERIOR DOOR VIEW
1" = 1'-0"

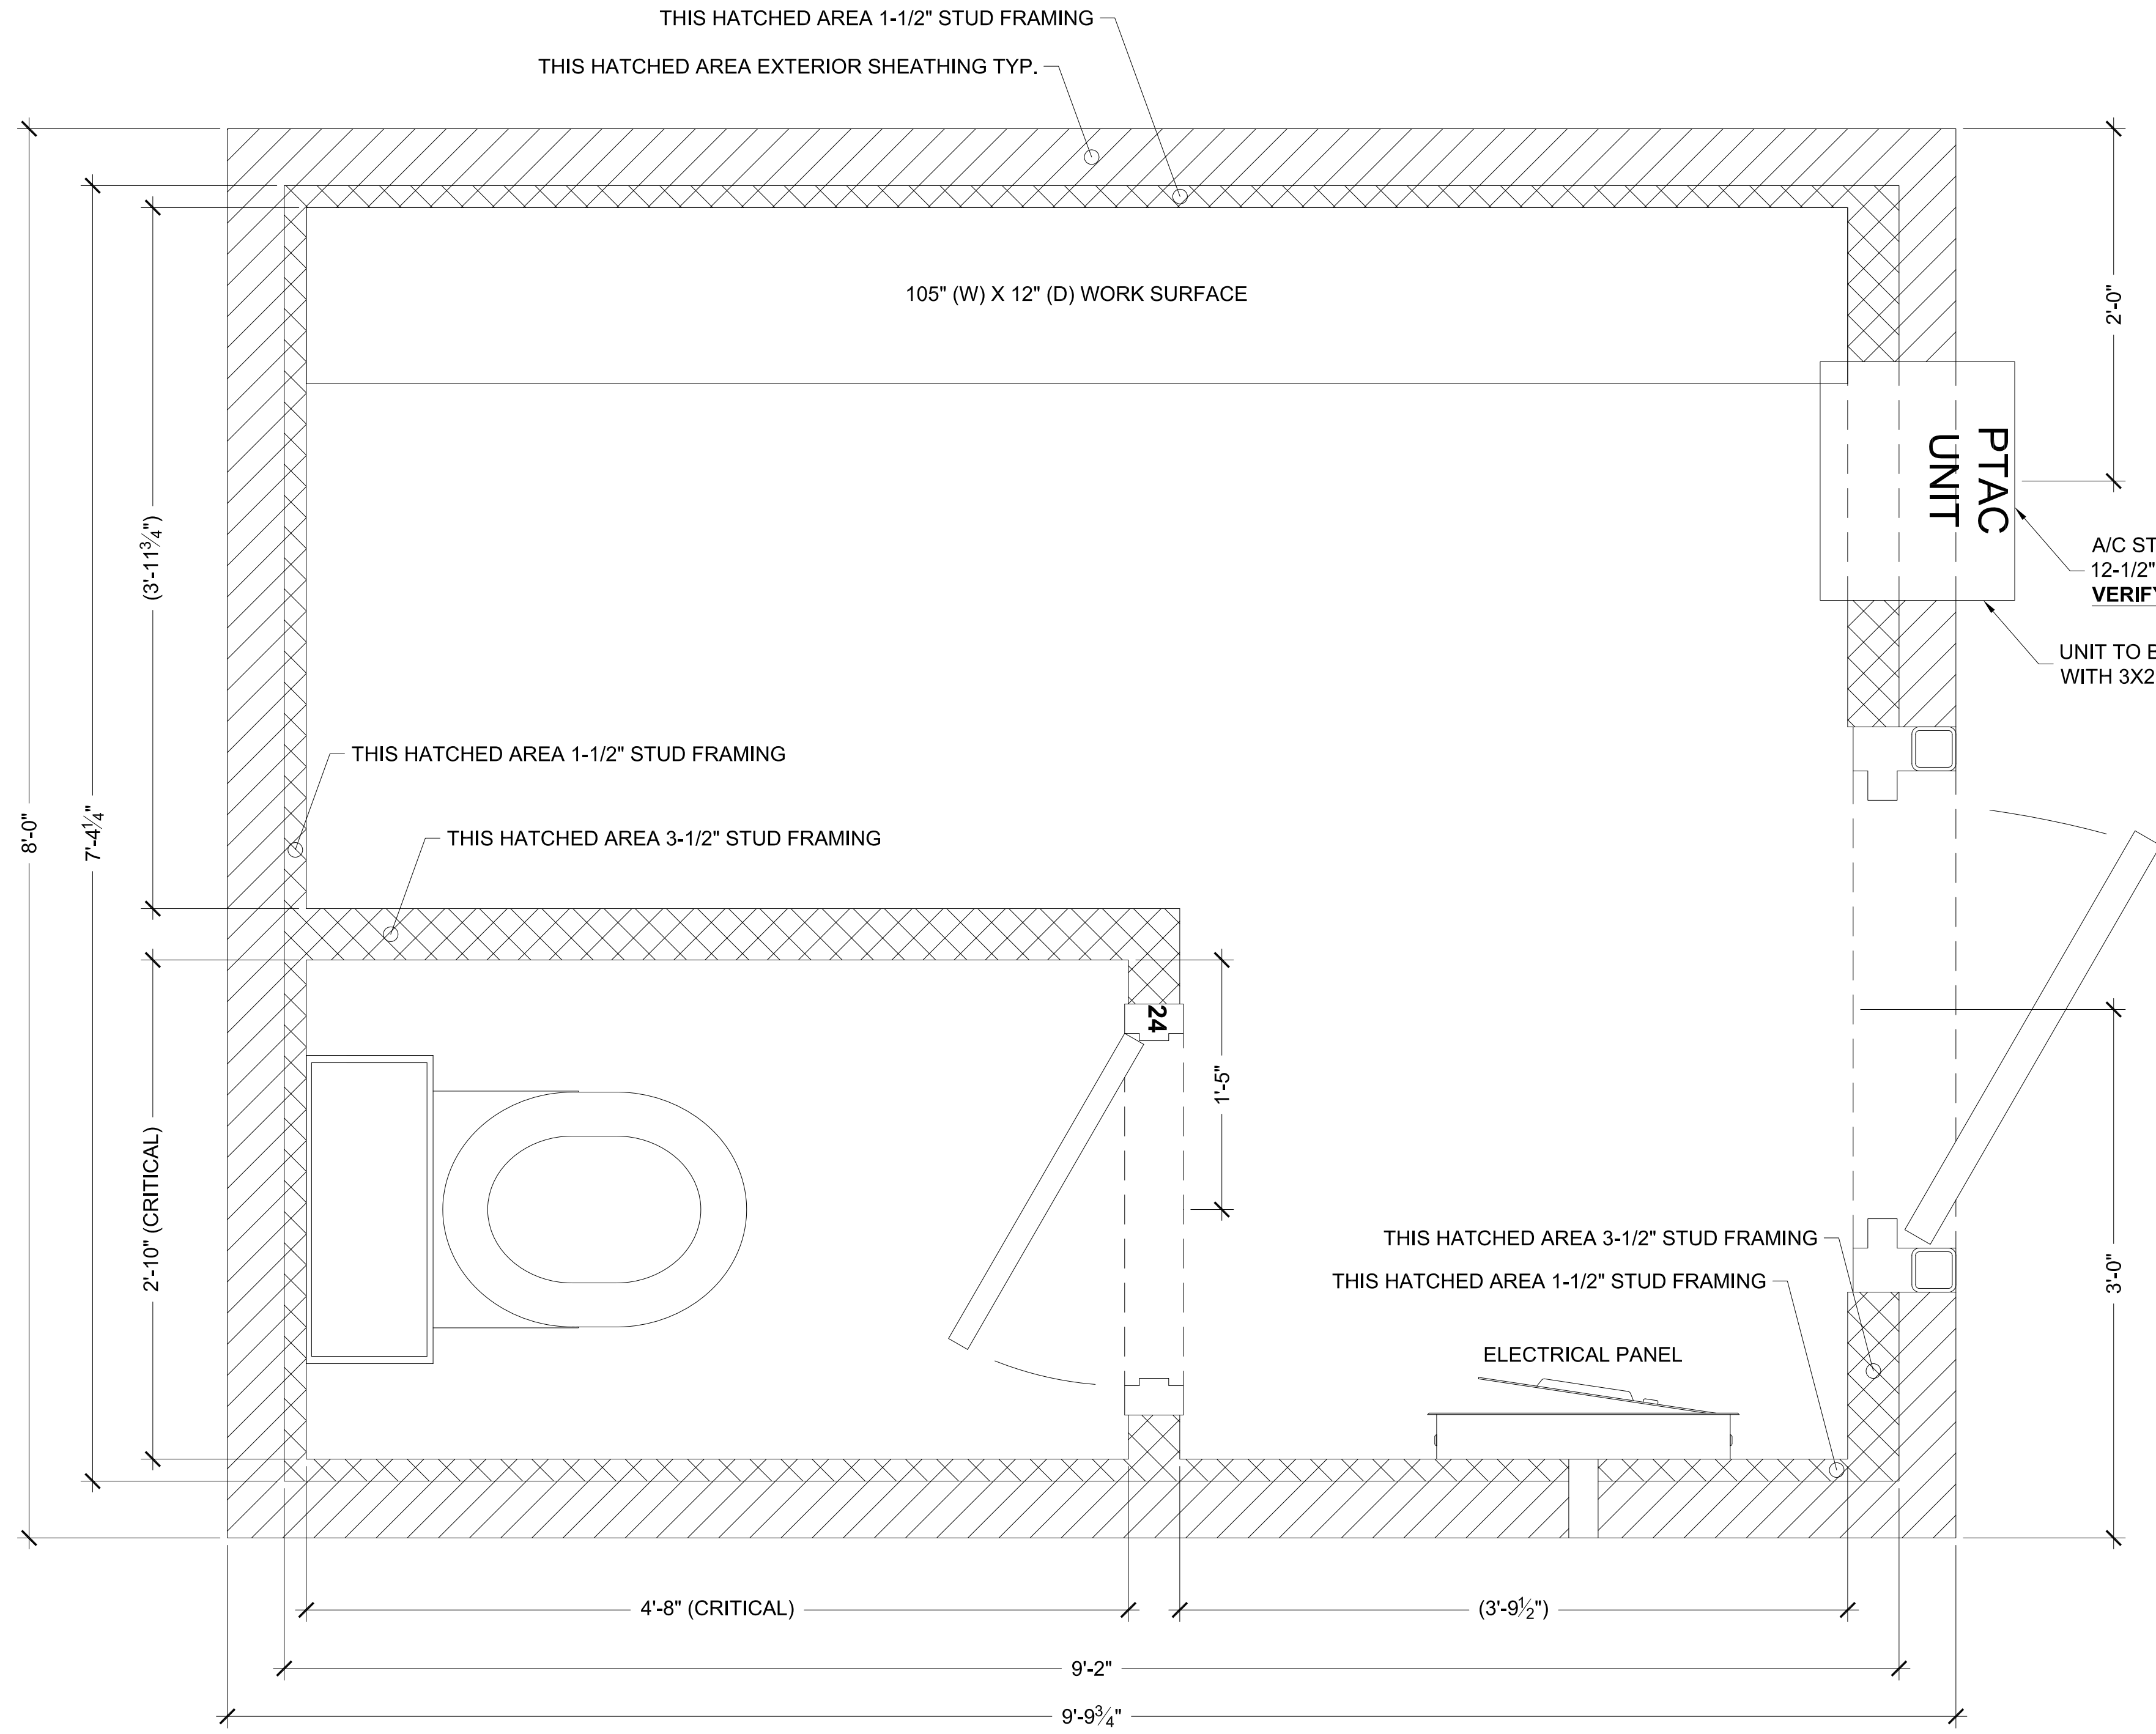

A/C STEEL OPENING
12-1/2" (H) X 16-1/4" (W) X 13-1/4" (D)
VERIFY DIMENSIONS WITH UNIT RECEIVED

UNIT TO BE FRAMED
WITH 3X2 ANGLE

THE INFORMATION CONTAINED HEREIN IS PROPRIETARY TO REDGUARD, LLC AND SHALL NOT BE REPRODUCED OR DISCLOSED IN WHOLE OR IN PART OR USED FOR ANY PURPOSE EXCEPT WHEN SUCH USER POSSESSES DIRECT WRITTEN AUTHORIZATION FROM REDGUARD, LLC

EXPORT CONTROLLED DATA: THIS DOCUMENT MAY CONTAIN TECHNICAL INFORMATION WHOSE EXPORT IS GOVERNED BY THE UNITED STATES DEPARTMENTS OF COMMERCE AND STATE. IT IS THE RESPONSIBILITY OF THE RECIPIENT(S) OF THIS DRAWING TO ENSURE THAT ITS CONTENTS ARE CONTROLLED AS SUCH TO REMAIN IN COMPLETE COMPLIANCE WITH THE U.S. ARMS EXPORT CONTROL ACT, THE INTERNATIONAL TRAFFIC IN ARMS REGULATIONS, AND THE EXPORT ADMINISTRATION ACT.



2317 ENGINEERS RD.
BELLE CHASSE, LA 70037
FAX: 316.440.1800
www.armoda.com

MATTHEWS

8' X 9'-9 3/4" X 8'-6"

FLOOR PLAN

RP#: 052

PROJECT MANAGER: DP

DRAWN BY: JR

DATE: 8/1/2024

FILE: RP 052 8X10 FP

SCALE: 1-1/2" = 1'-0"

REVISION: B

SHEET: A1.1

NOTES:

1. WALLS AND CEILING TO HAVE 1" SPRAY FOAM
2. INTERIOR FINISH TO BE 1/2" PLYWOOD WITH FRP
3. INTERIOR CEILING HEIGHT 84" FROM FINISHED FLOOR W/ 2X2 DROP TILE
4. TOP OF A/C UNIT TO BE MOUNTED 79" FROM FINISHED FLOOR

**RP# 052 MATTHEWS
FLOOR PLAN - OFFICE / RESTROOM
8' X 9'-9 3/4" X 8'-6"**

**SCALE LISTED IS VALID
ONLY FOR "D" SIZE PAPER
(36" X 24")**